



- Notes:
- 1) This Drawing as not for construction
  - 2) Dimensions are not to be scaled for constructions
  - 3) All dimensions are to be checked on site
  - 4) All dimensions are in millimeters

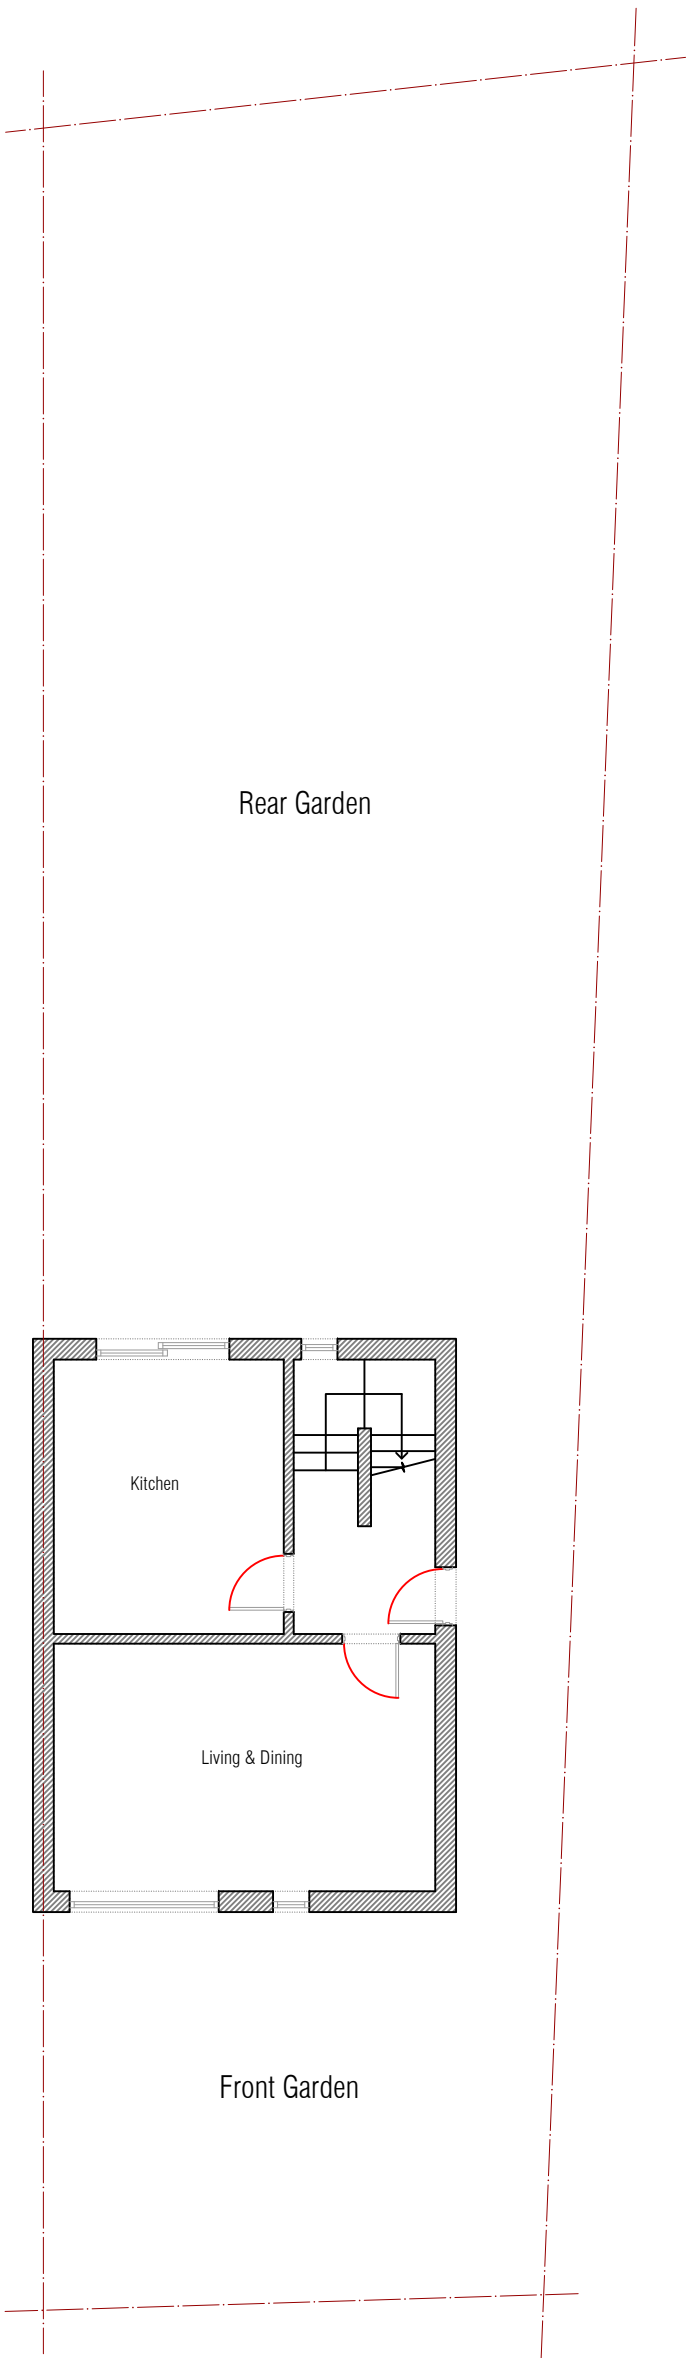

Ground Floor

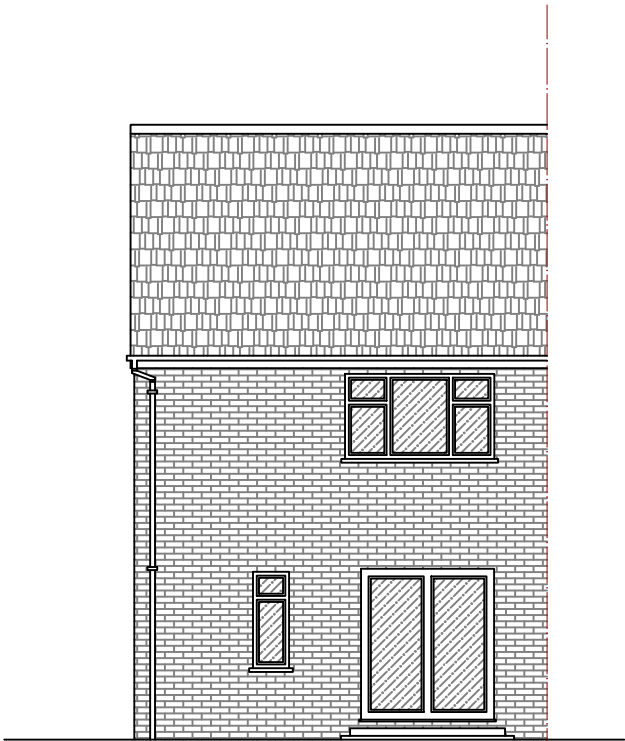

Rear Elevation



Project: 18, Broadwater Gardens, Harefield,  
Uxbridge, UB9 6AL  
Existing Plans  
Scale: 1;100@A3 Feb 2025  
6AL.18.EX.0010

Architectural Drawings & Applications by Samuel  
\* samuel.35@outlook.com  
\* 07845 048130