




- Notes:
- 1) This Drawing as not for construction
 - 2) Dimensions are not to be scaled for constructions
 - 3) All dimensions are to be checked on site
 - 4) All dimensions are in millimeters

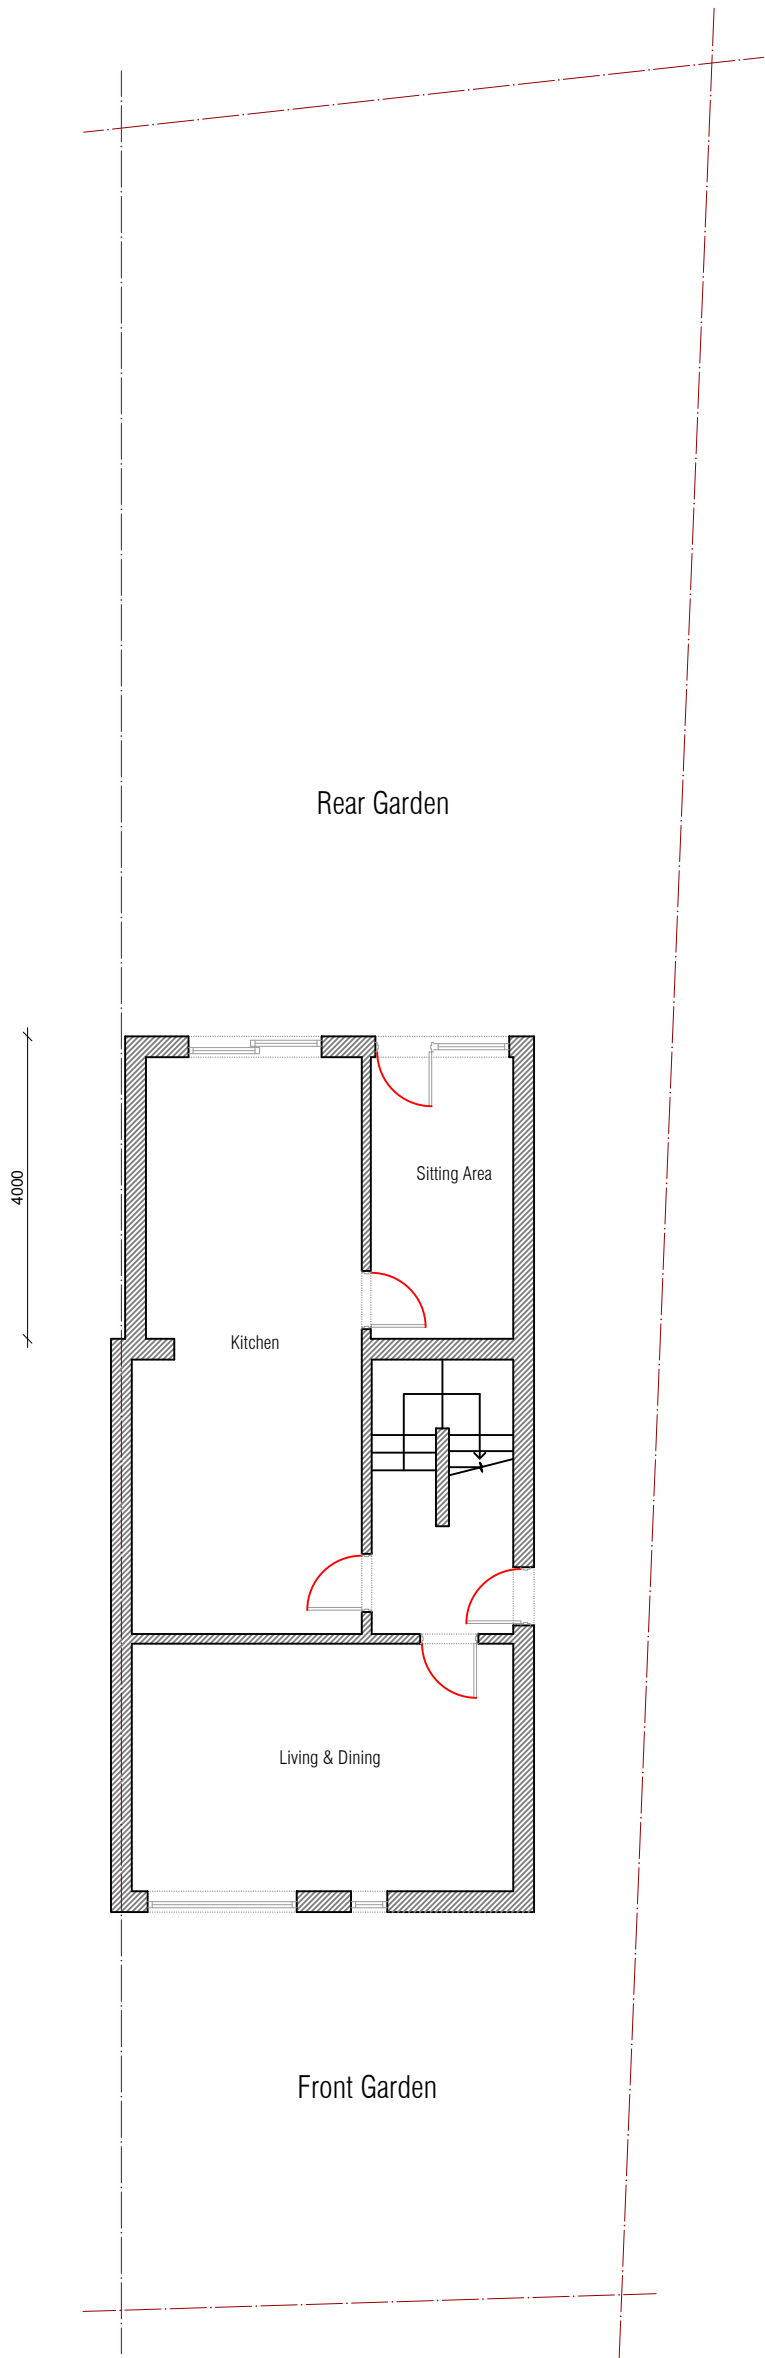

Ground Floor

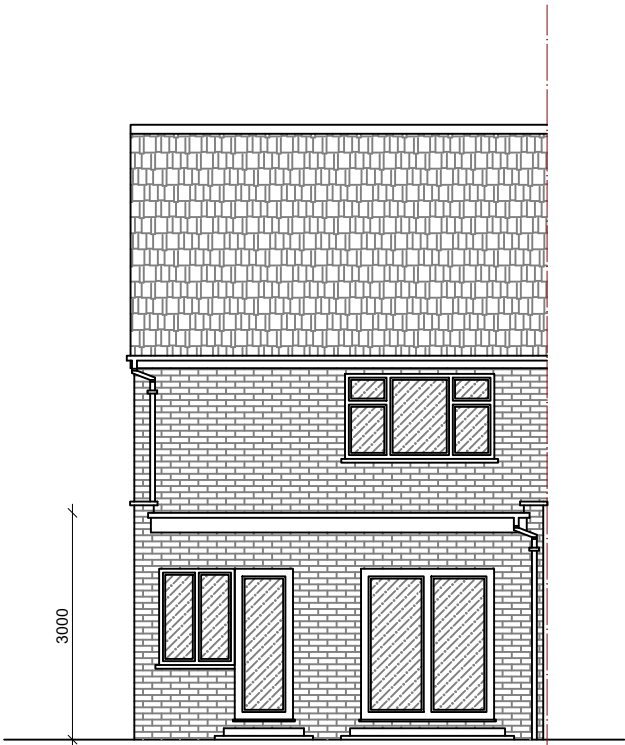

Rear Elevation

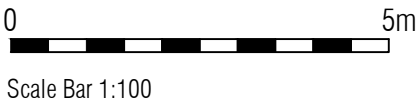

Scale Bar 1:100

Project: 18, Broadwater Gardens, Harefield,
Uxbridge, UB9 6AL
Proposed Block Plan

Scale: 1;100@A3 Feb 2025

6AL.18.PRO.0010

Architectural Drawings & Applications by Samuel
* samuel.35@outlook.com
* 07845 048130