



- Notes:
- 1) This Drawing as not for construction
 - 2) Dimensions are not to be scaled for constructions
 - 3) All dimensions are to be checked on site
 - 4) All dimensions are in millimeters

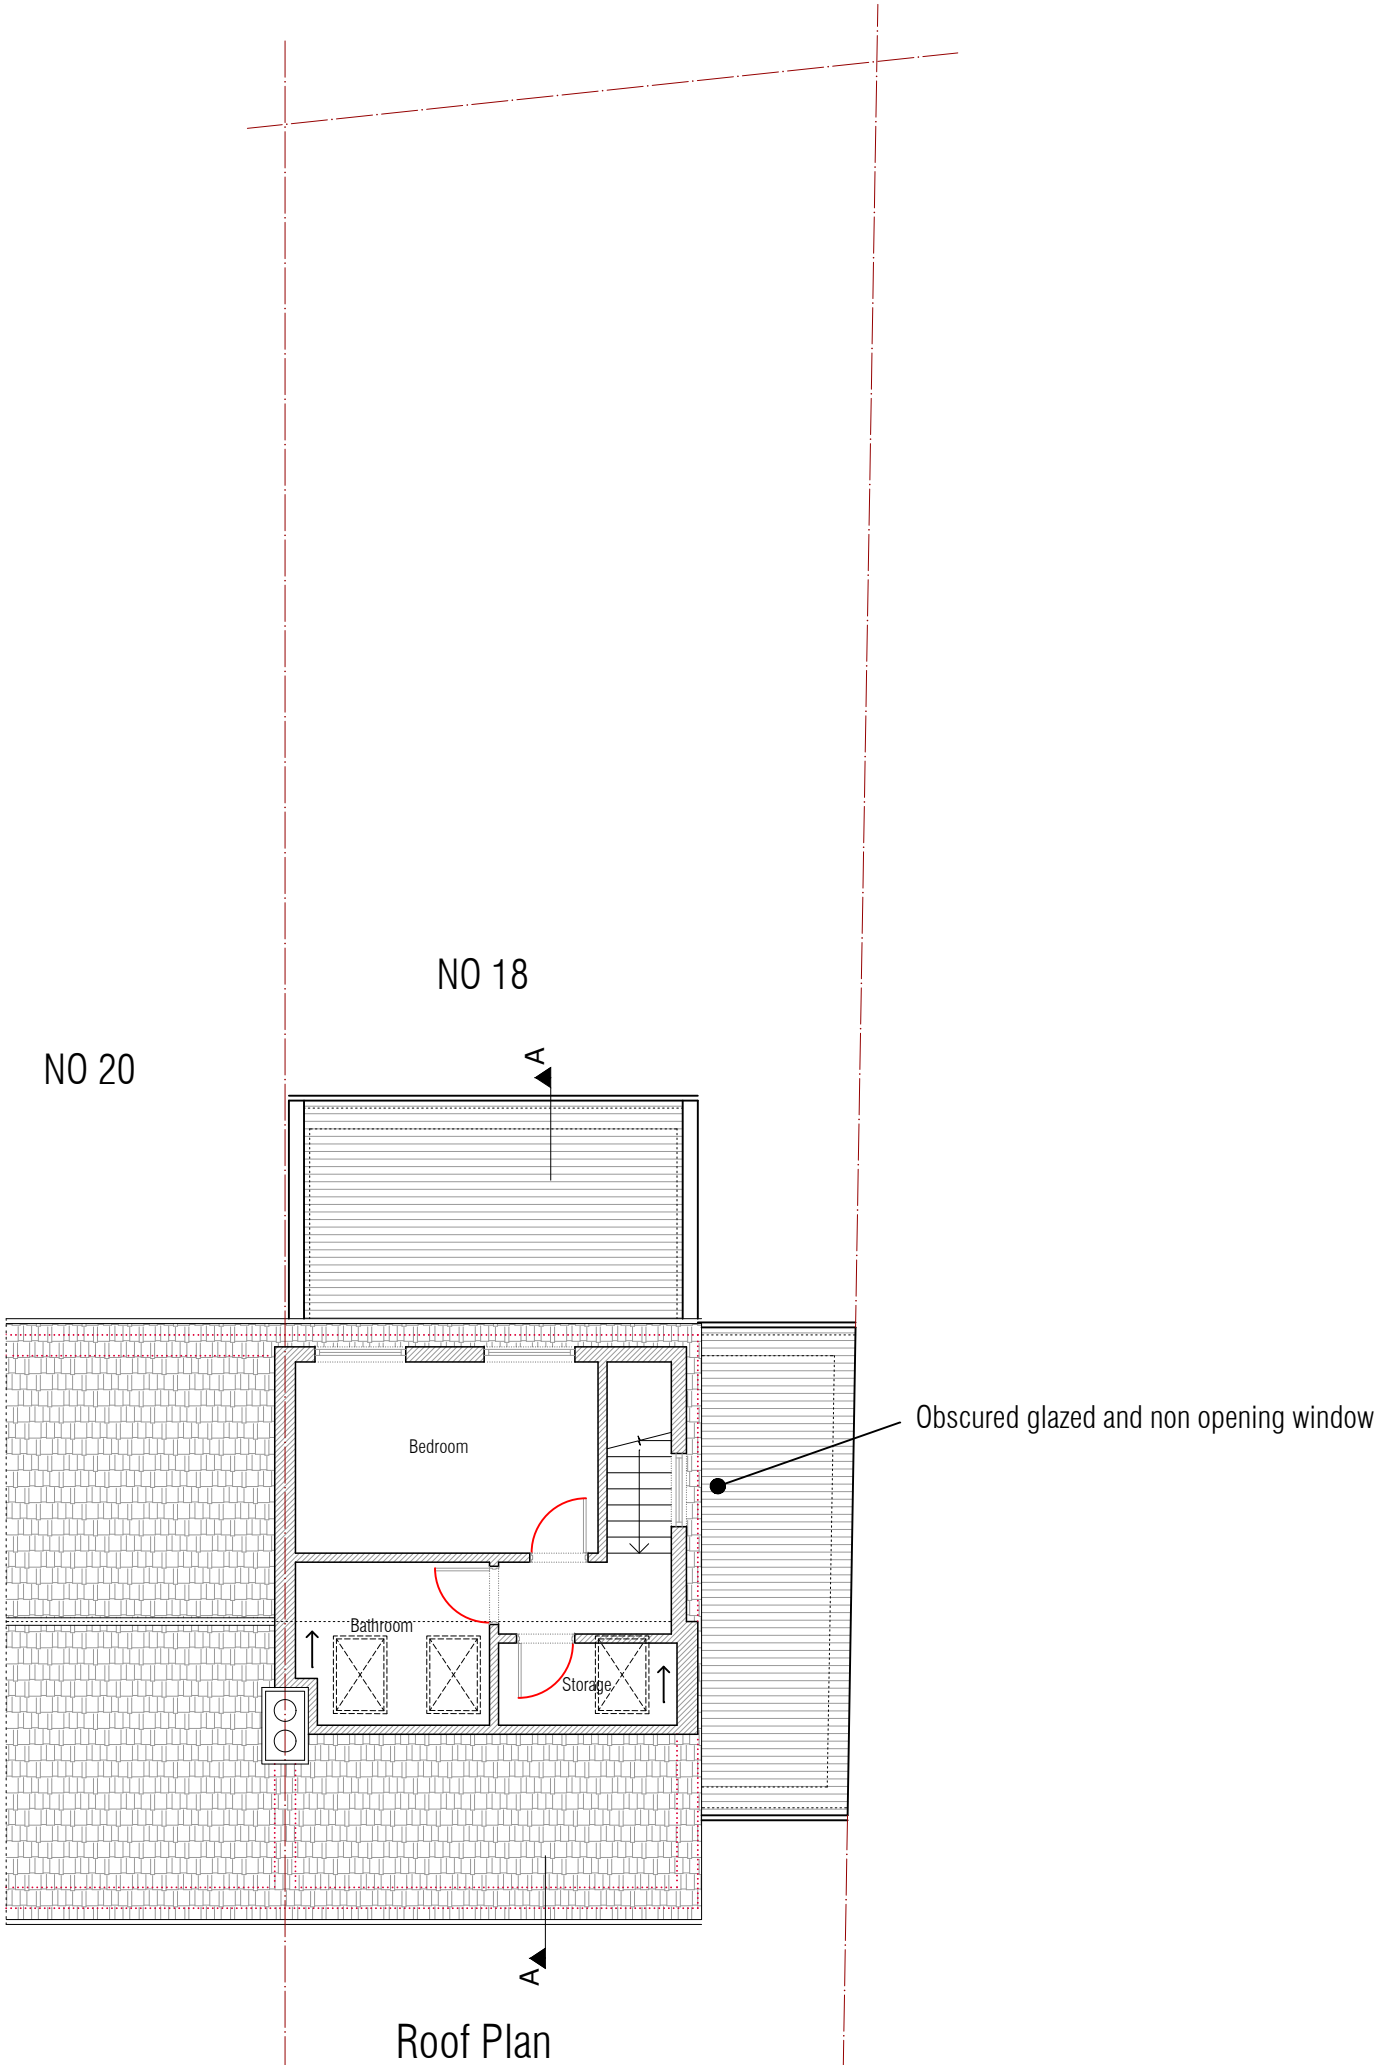

Project: 18, Broadwater Gardens, Harefield,
Uxbridge, UB9 6AL
Proposed Loft Floor

Scale: 1;100@A3 Feb 2025

6AL.18.PRO.300303

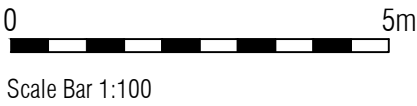

Architectural Drawings & Applications by Samuel

- * samuel.35@outlook.com
- * 07845 048130