


Notes:

- 1) This Drawing is not for construction
- 2) Dimensions are not to be scaled for construction
- 3) All dimensions are to be checked on site
- 4) All dimensions are in millimeters

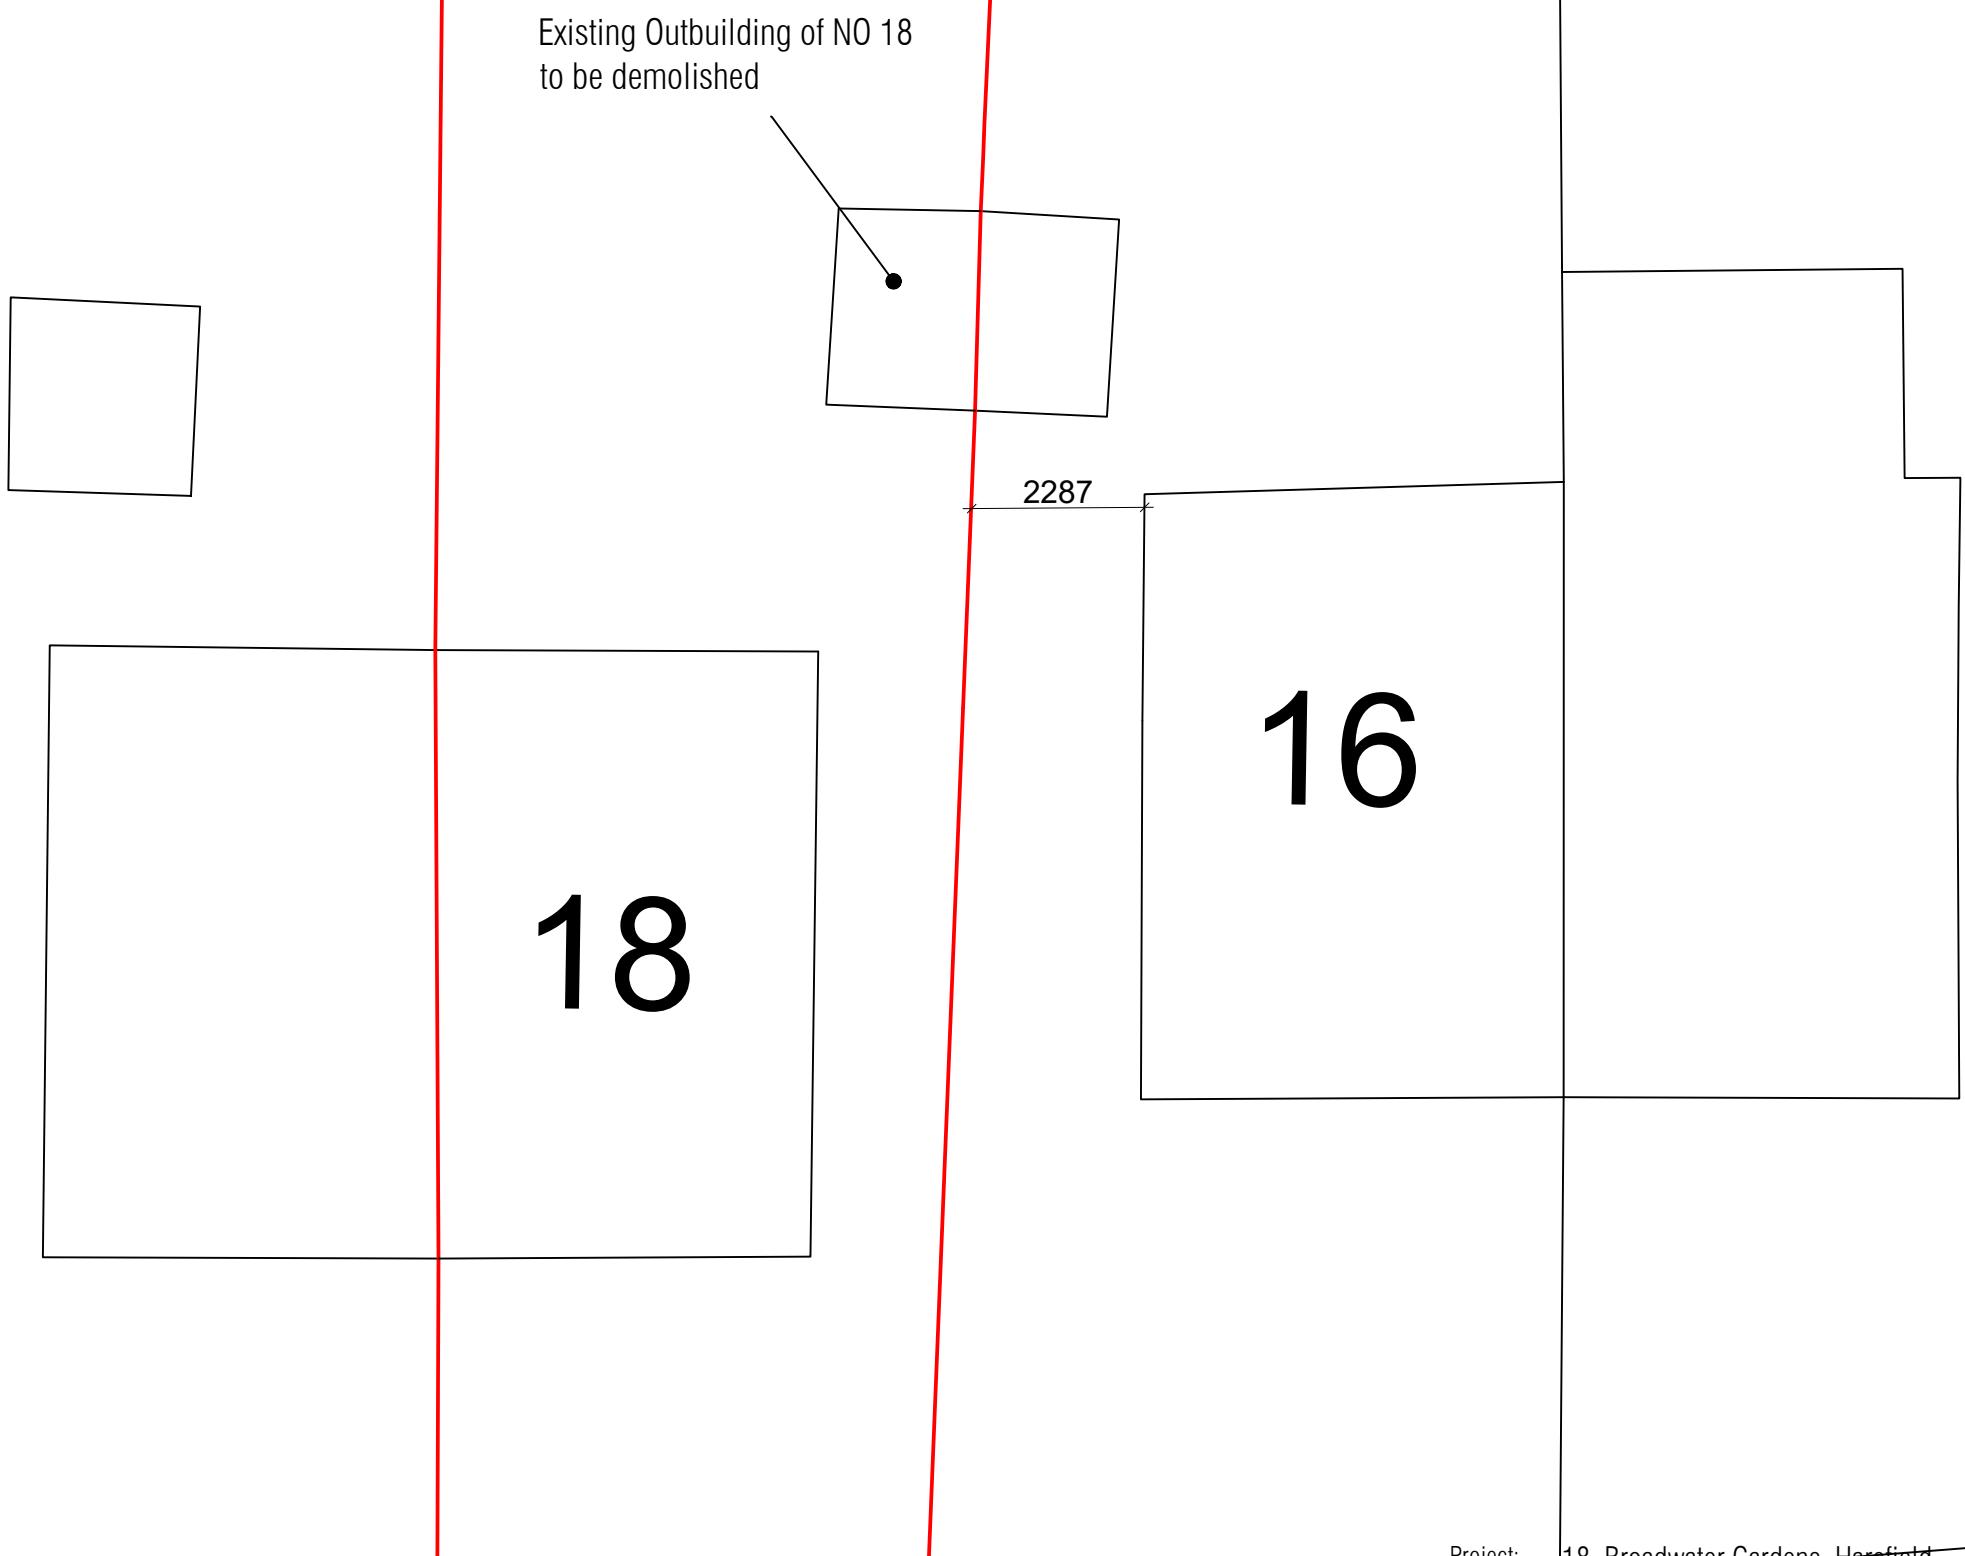

Project: 18, Broadwater Gardens, Harefield,  
Uxbridge, UB9 6AL

Existing Block Plan

Scale: 1:100 @ A3 May 2025

6AL.18.EX.200202