



- Notes:
- 1) This Drawing as not for construction
 - 2) Dimensions are not to be scaled for constructions
 - 3) All dimensions are to be checked on site
 - 4) All dimensions are in millimeters

NO 16

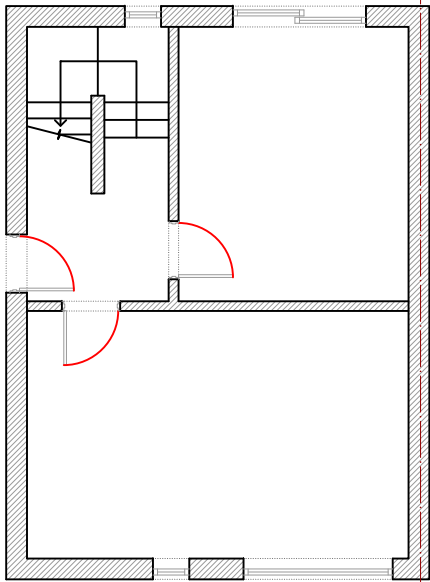

NO 20

NO 18

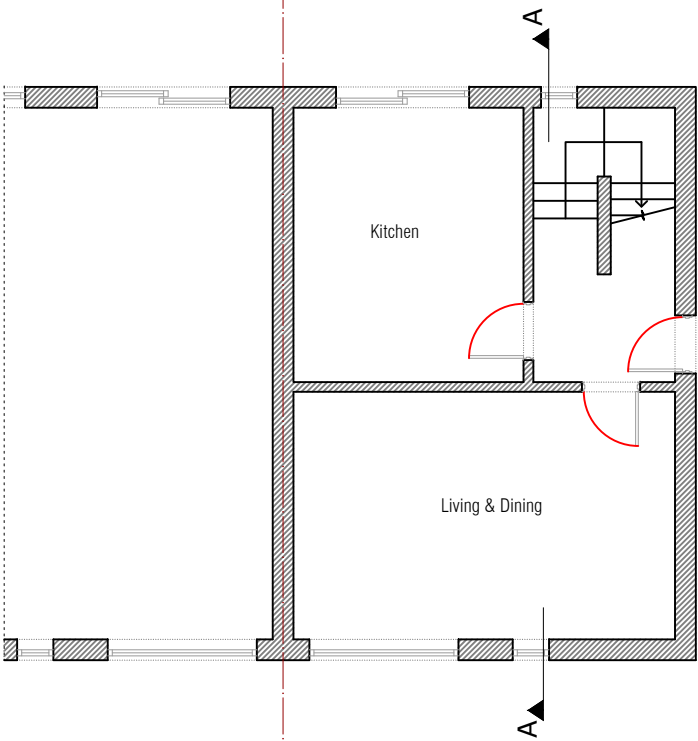


Ground Floor

Project: 18, Broadwater Gardens, Harefield,
Uxbridge, UB9 6AL
Existing Ground Floor

Scale: 1;100@A3 March 2025


6AL.18.EX.10011

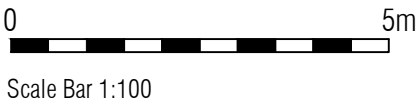

Architectural Drawings & Applications by Samuel
* samuel.35@outlook.com
* 07845 048130


- Notes:
- 1) This Drawing as not for construction
 - 2) Dimensions are not to be scaled for constructions
 - 3) All dimensions are to be checked on site
 - 4) All dimensions are in millimeters

NO 16

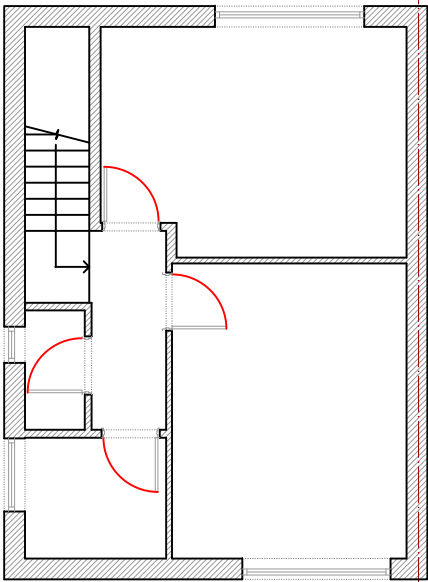

NO 20

NO 18

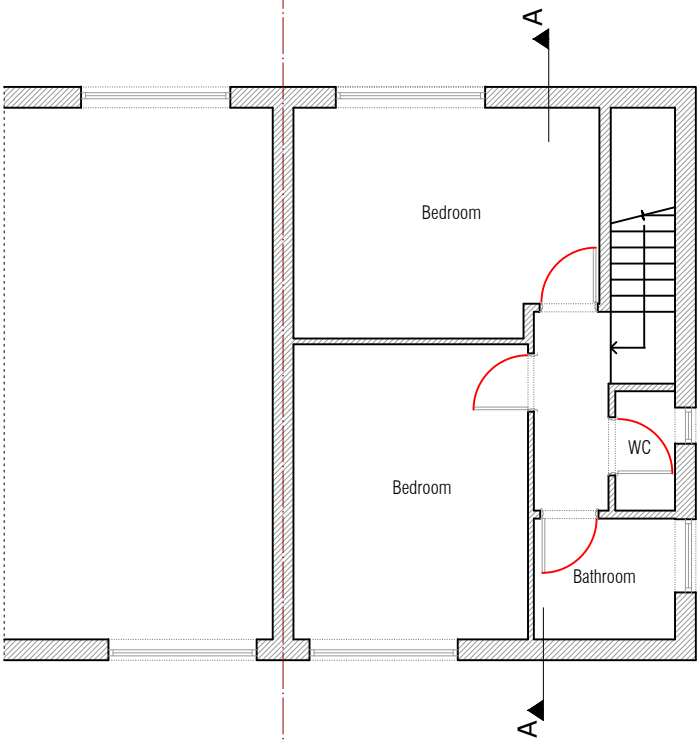


First Floor

Project: 18, Broadwater Gardens, Harefield,
Uxbridge, UB9 6AL
Existing First Floor

Scale: 1;100@A3 March 2025

6AL.18.EX.20022

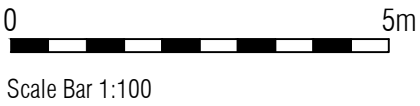



Architectural Drawings & Applications by Samuel
* samuel.35@outlook.com
* 07845 048130

- Notes:
- 1) This Drawing as not for construction
 - 2) Dimensions are not to be scaled for constructions
 - 3) All dimensions are to be checked on site
 - 4) All dimensions are in millimeters

NO 16

NO 20

NO 18

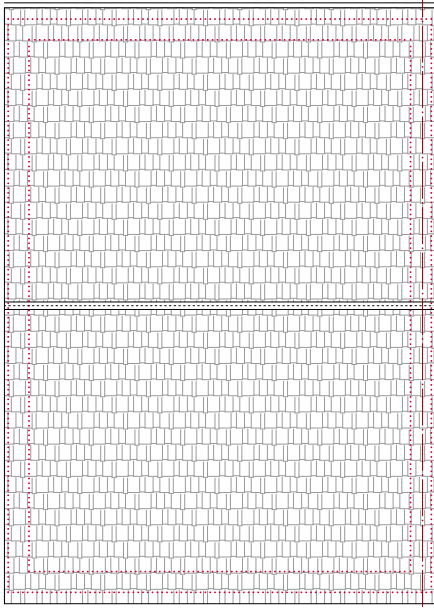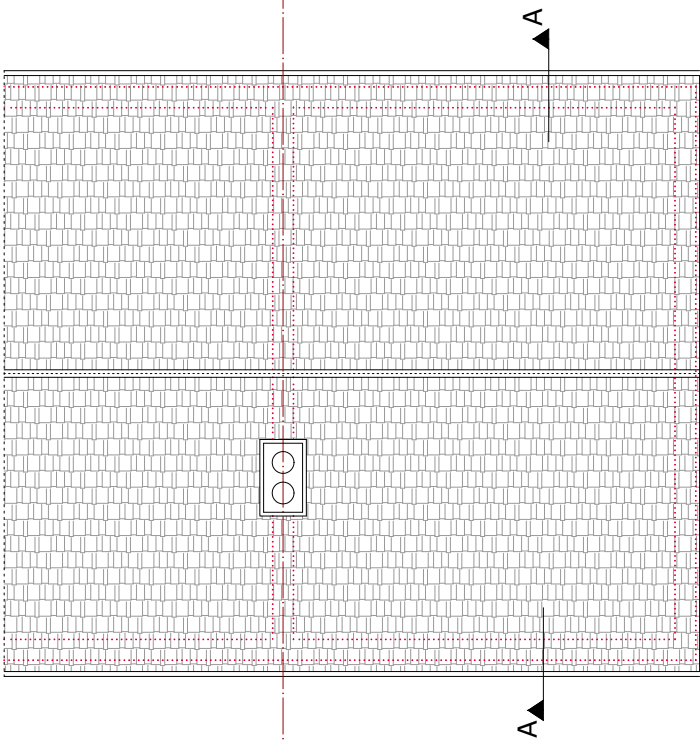


Roof Plan

Project: 18, Broadwater Gardens, Harefield,
Uxbridge, UB9 6AL
Existing Roof Plan

Scale: 1;100@A3 March 2025

6AL.18.EX.30033

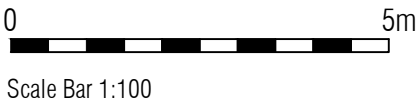


Architectural Drawings & Applications by Samuel
* samuel.35@outlook.com
* 07845 048130

- Notes:
- 1) This Drawing as not for construction
 - 2) Dimensions are not to be scaled for constructions
 - 3) All dimensions are to be checked on site
 - 4) All dimensions are in millimeters

NO 20

NO 18

NO 16

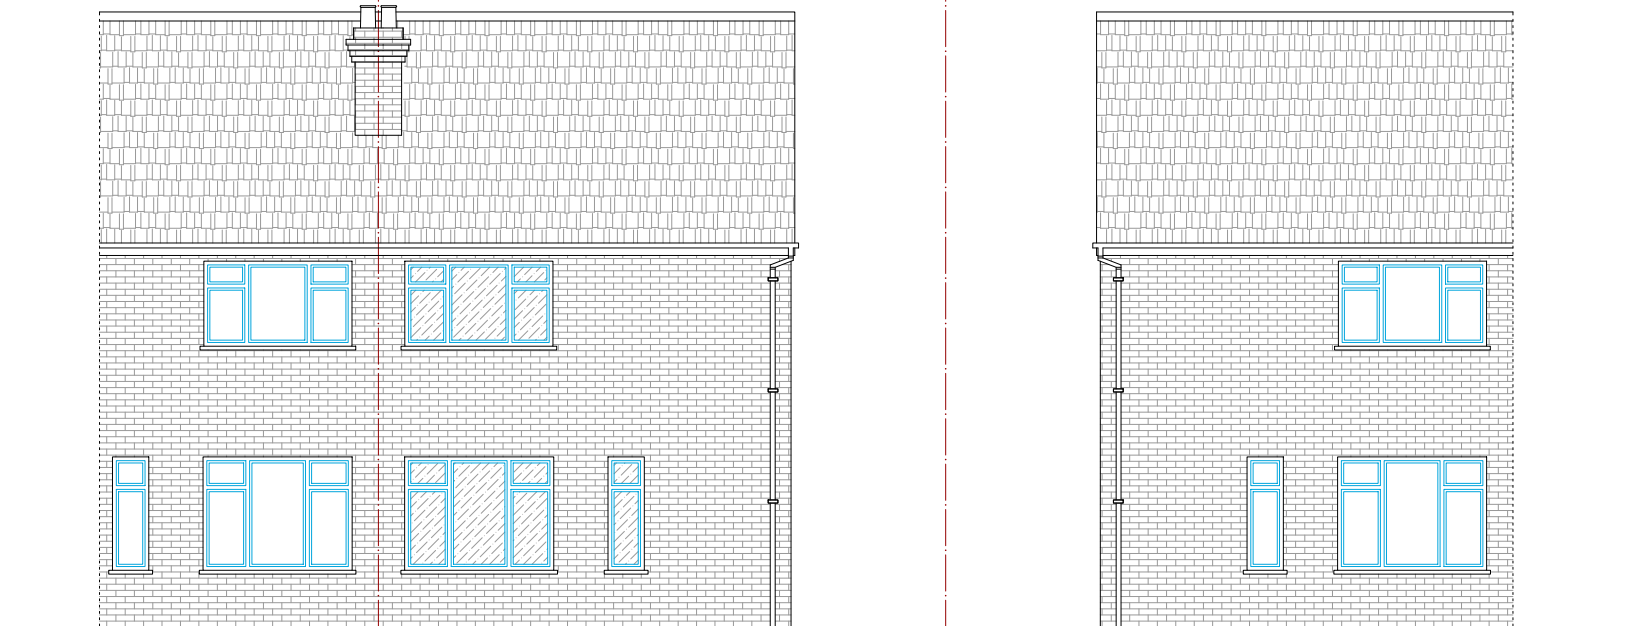


Front Elevation

NO 16

NO 18

NO 20

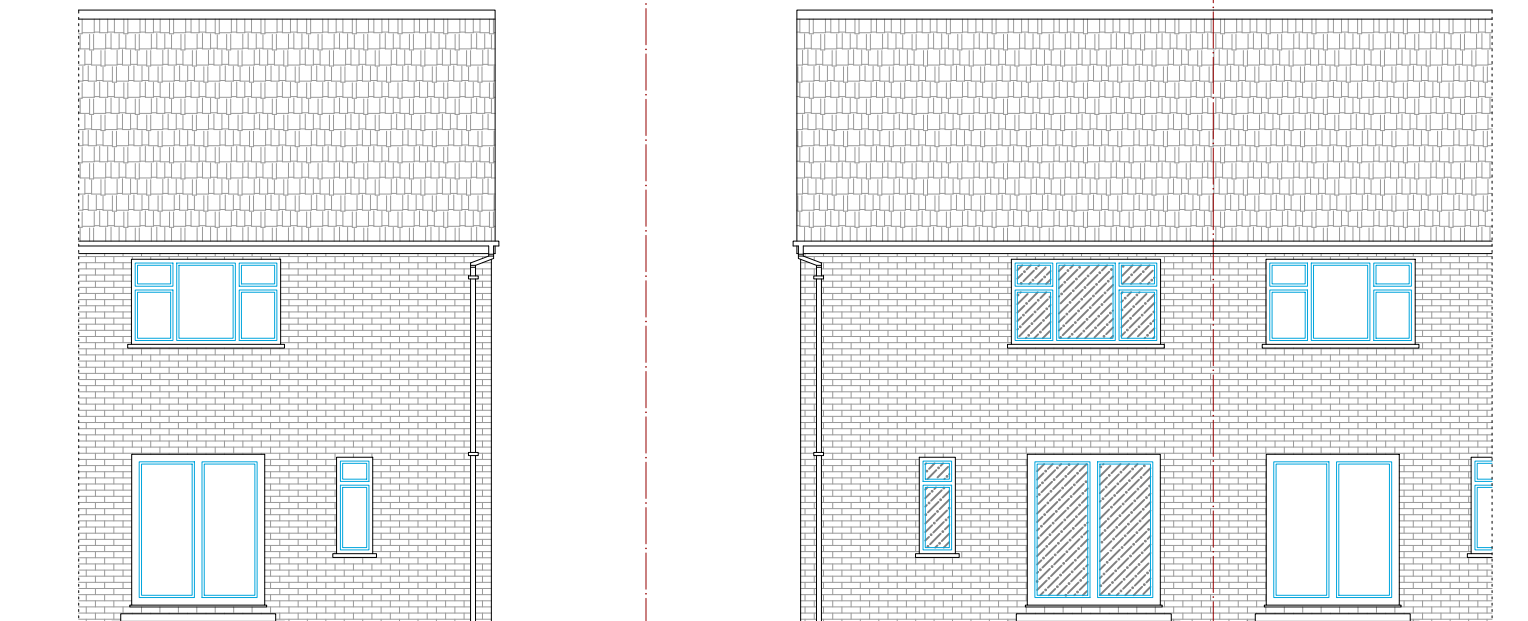

Rear Elevation



Scale Bar 1:100

Project: 18, Broadwater Gardens, Harefield,
Uxbridge, UB9 6AL


Existing Front and Rear Elevations

Scale: 1:100@A3 March 2025

6AL.18.EX.40044

Architectural Drawings & Applications by Samuel
* samuel.35@outlook.com
* 07845 048130

- Notes:
- 1) This Drawing as not for construction
 - 2) Dimensions are not to be scaled for constructions
 - 3) All dimensions are to be checked on site
 - 4) All dimensions are in millimeters

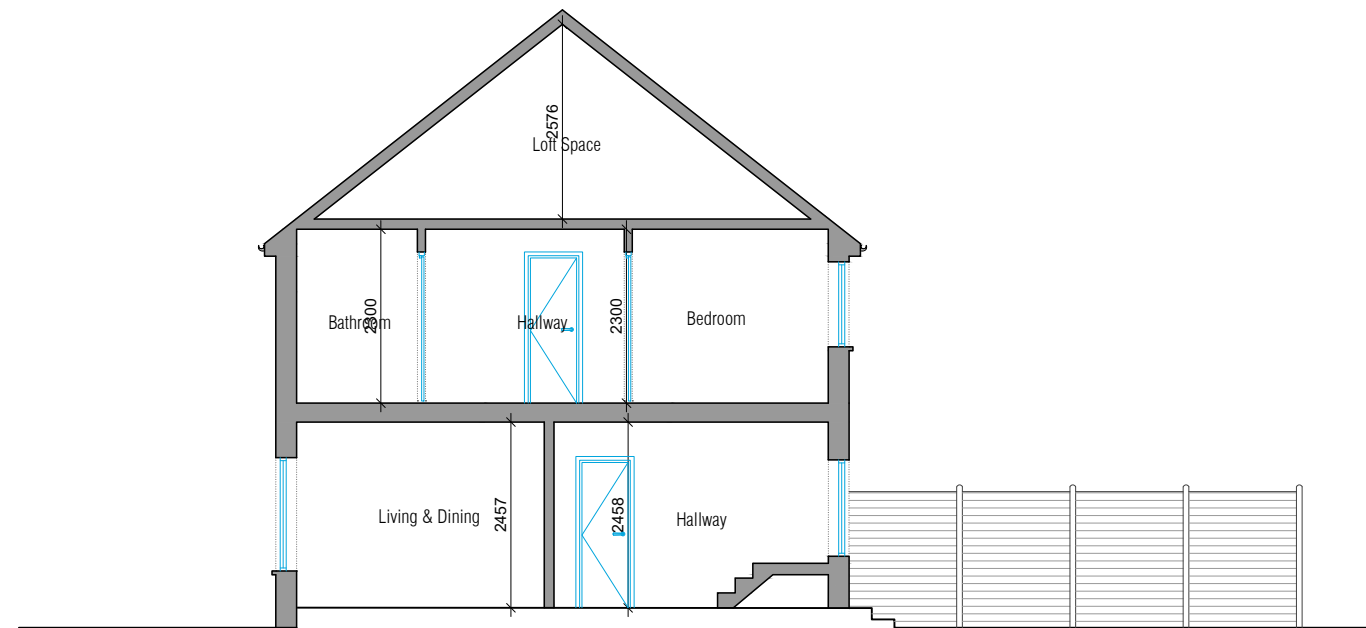

Section A-A

0 5m
Scale Bar 1:100

Project: 18, Broadwater Gardens, Harefield,
Uxbridge, UB9 6AL

Existing Section A-A

Scale: 1:100@A3 March 2025

6AL.18.EX.50055

Architectural Drawings & Applications by Samuel
* samuel.35@outlook.com
* 07845 048130