


Notes:

- 1) This Drawing as not for construction
- 2) Dimensions are not to be scaled for constructions
- 3) All dimensions are to be checked on site
- 4) All dimensions are in millimeters

*As Approved*

Application Reference Number: 79305/APP/2025/454

".. erection of a single storey rear extension and a single storey side extension"

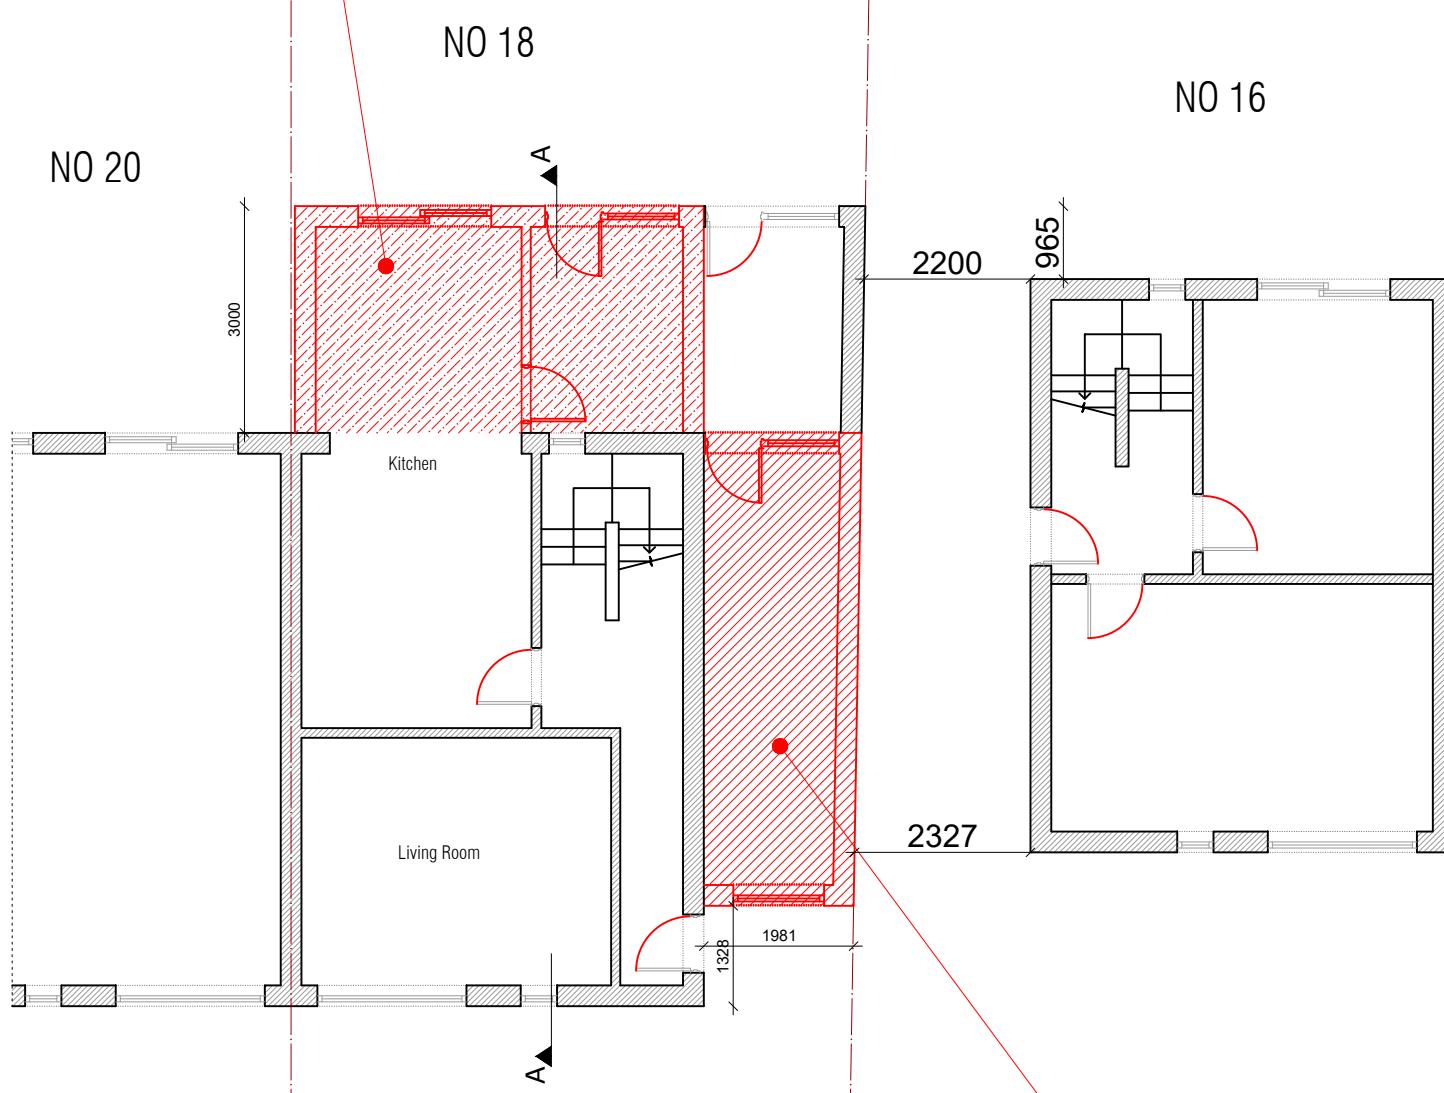

*As Approved*  
*Application Reference Number: 79305/APP/2025/454*  
*".. erection of a single storey rear extension and a single*  
*storey side extension"*

Project: 18, Broadwater Gardens, Harefield,  
Uxbridge, UB9 6AU

## Proposed Ground Floor

Scale: 1:100@A3 May 2025

6AL.18.PRO.100101

Scale Bar 1:100

Architectural Drawings & Applications by Samuel  
\* [samuel.35@outlook.com](mailto:samuel.35@outlook.com)  
\* 07845 048130