


GENERAL NOTES:

KEY:

— SITE BOUNDARY

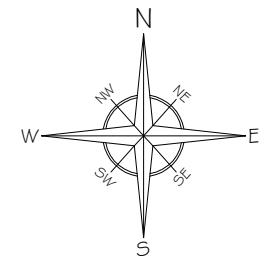

A	Issue For Approval	05/25
No	Revision / Issue	Date


Site :  
15 Boldmere Road  
Pinner  
HA5 1PJ

Project Title :  
Planning Application for Erection of a Single Storey Outbuilding with Pitched Roof. Under Certificate of Lawfulness Application

Client :  
Mr. Hinesh Pindoria  
15 Boldmere Road  
Pinner  
HA5 1PJ

Do not alter or amend the scale from this drawing. The information may be suitable for discussion purposes and for obtaining Planning Approval. This drawing is Not a construction drawing and should not be relied upon for any other works. This drawing should not be copied or altered in any way except by way of written permission from the designers. Discrepancies may occur from on-site dimensions to this drawing issued. ABP Architectural Services Ltd will not be held liable for any discrepancies raised from this drawing and on-site dimensions.

Project Ref No : ABP-BRP15-01	Sheet No : P-O-1
Date : May 2025	
Scale : 1:500 @ A-3	Drawn By : ABP

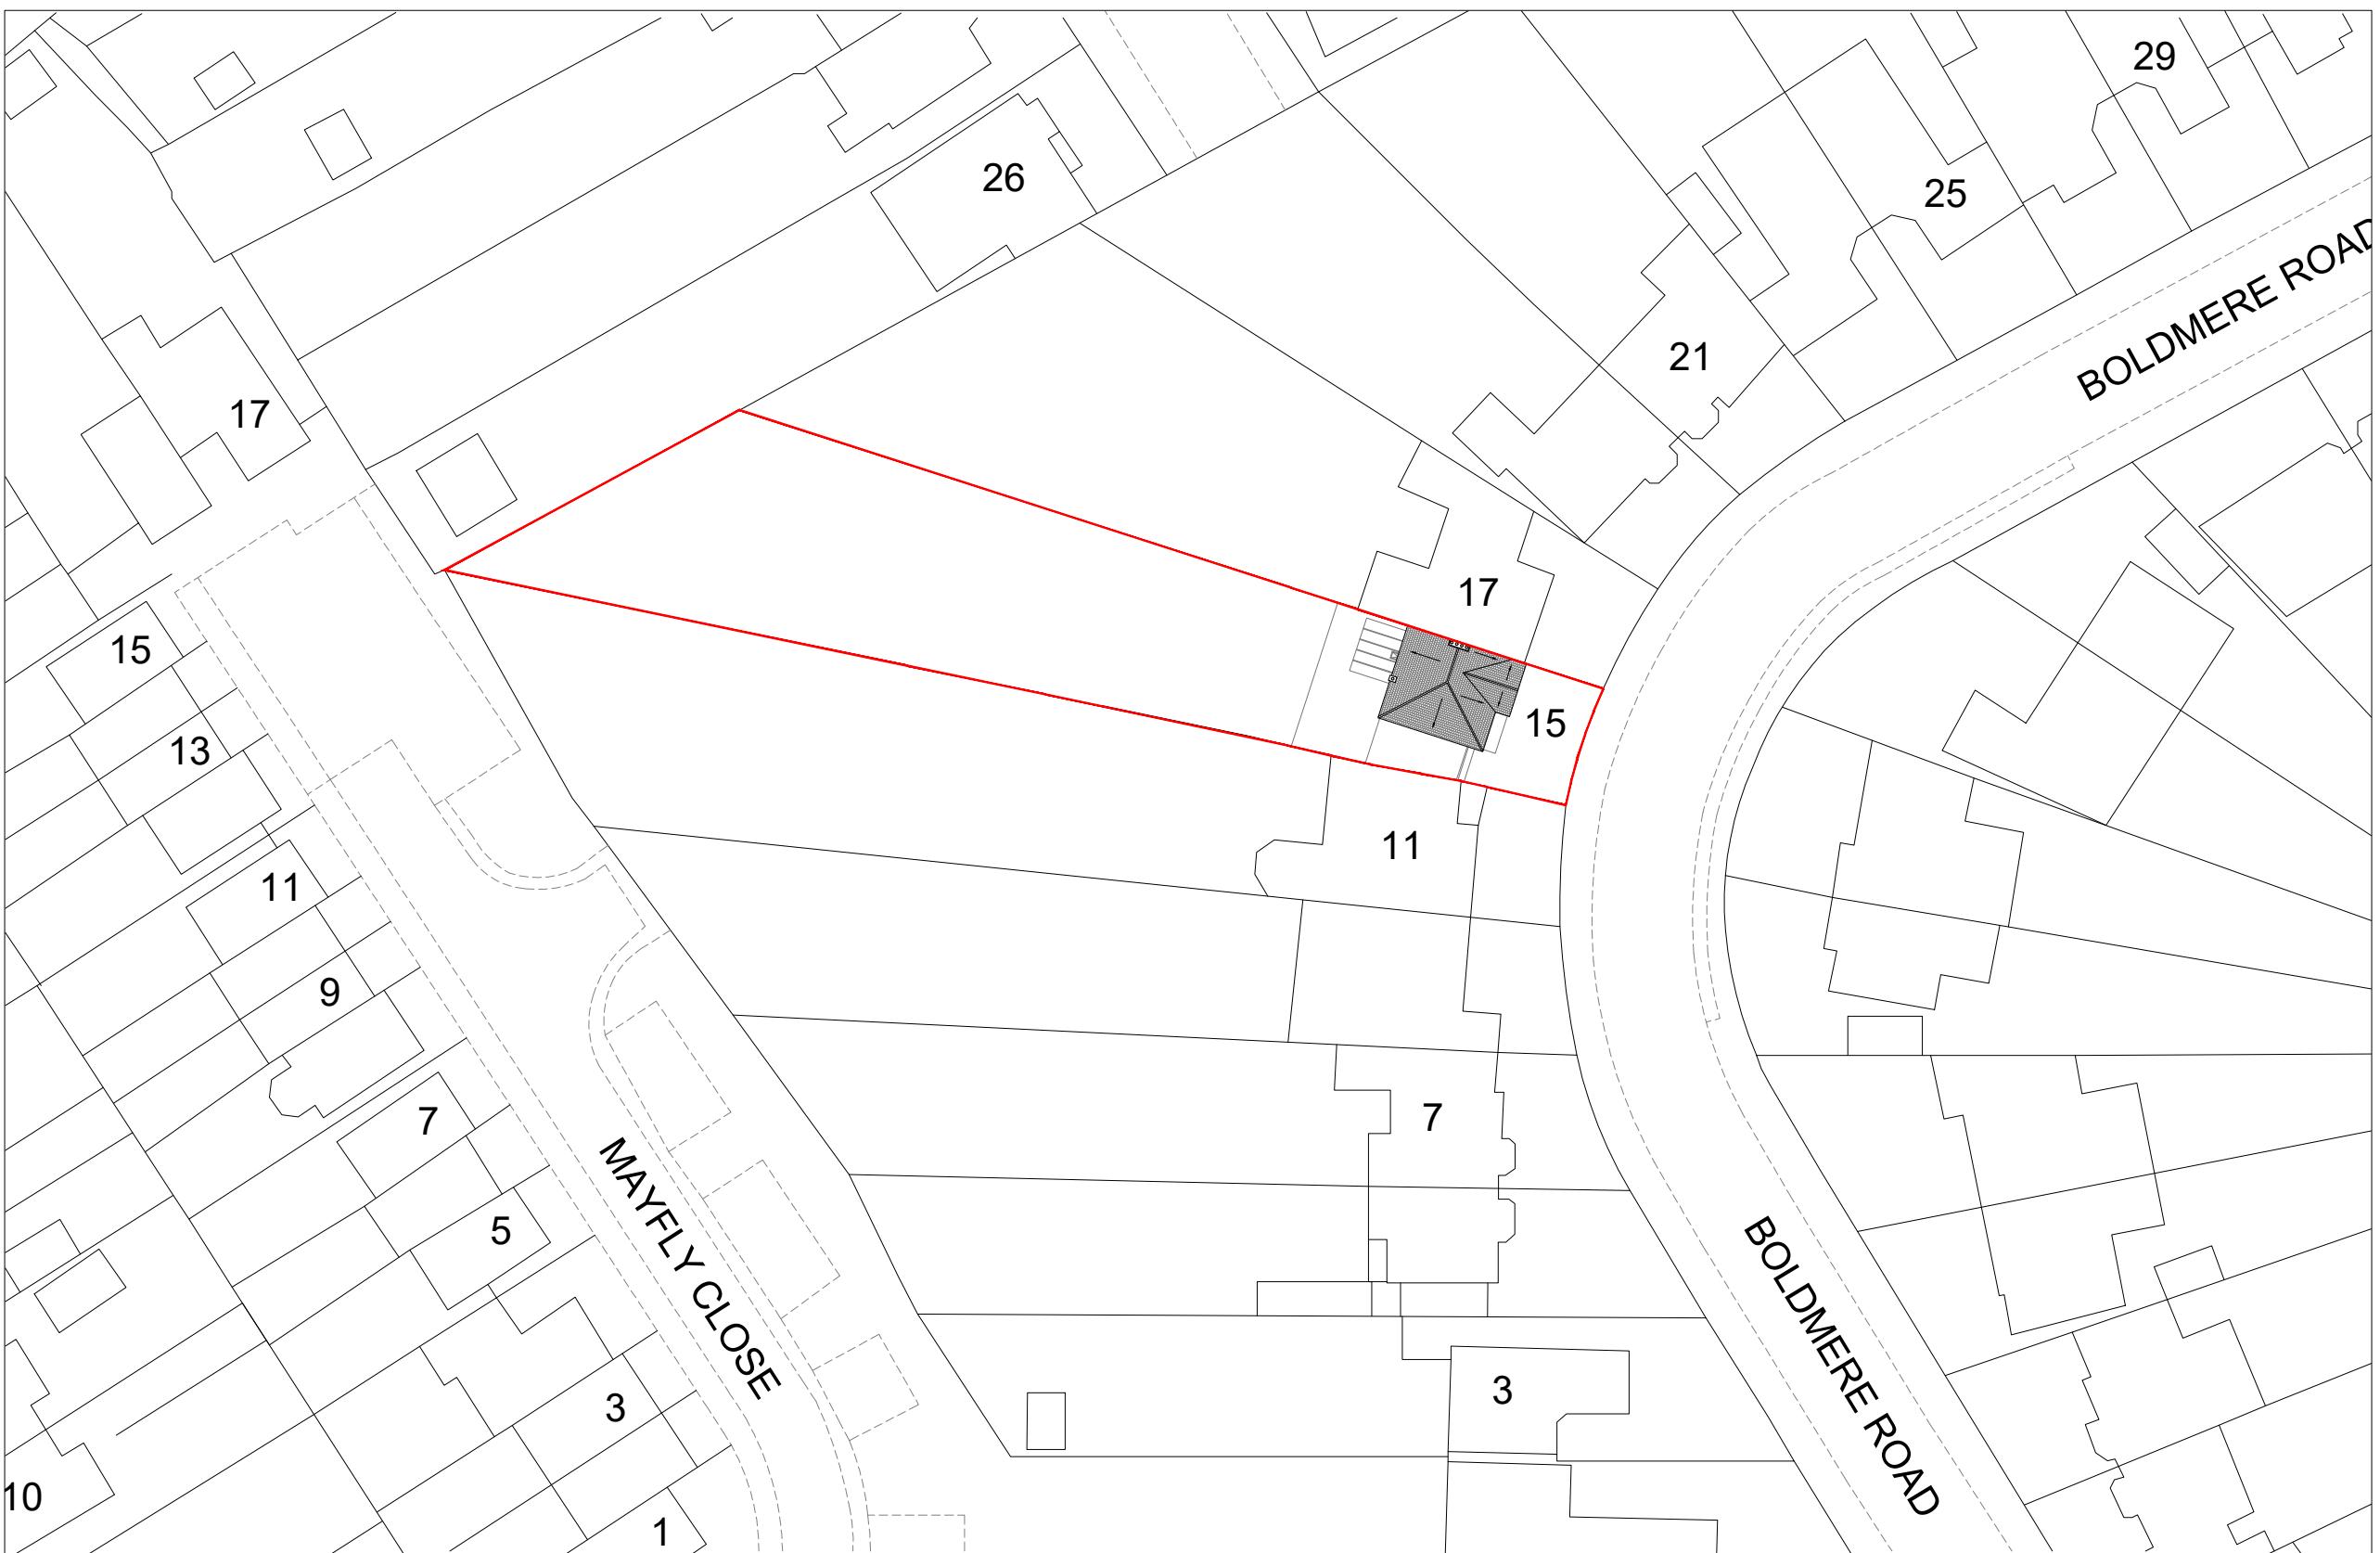

EXISTING BLOCK PLAN

Scale: 1/500