


LOCATION PLAN

Scale: 1/1250

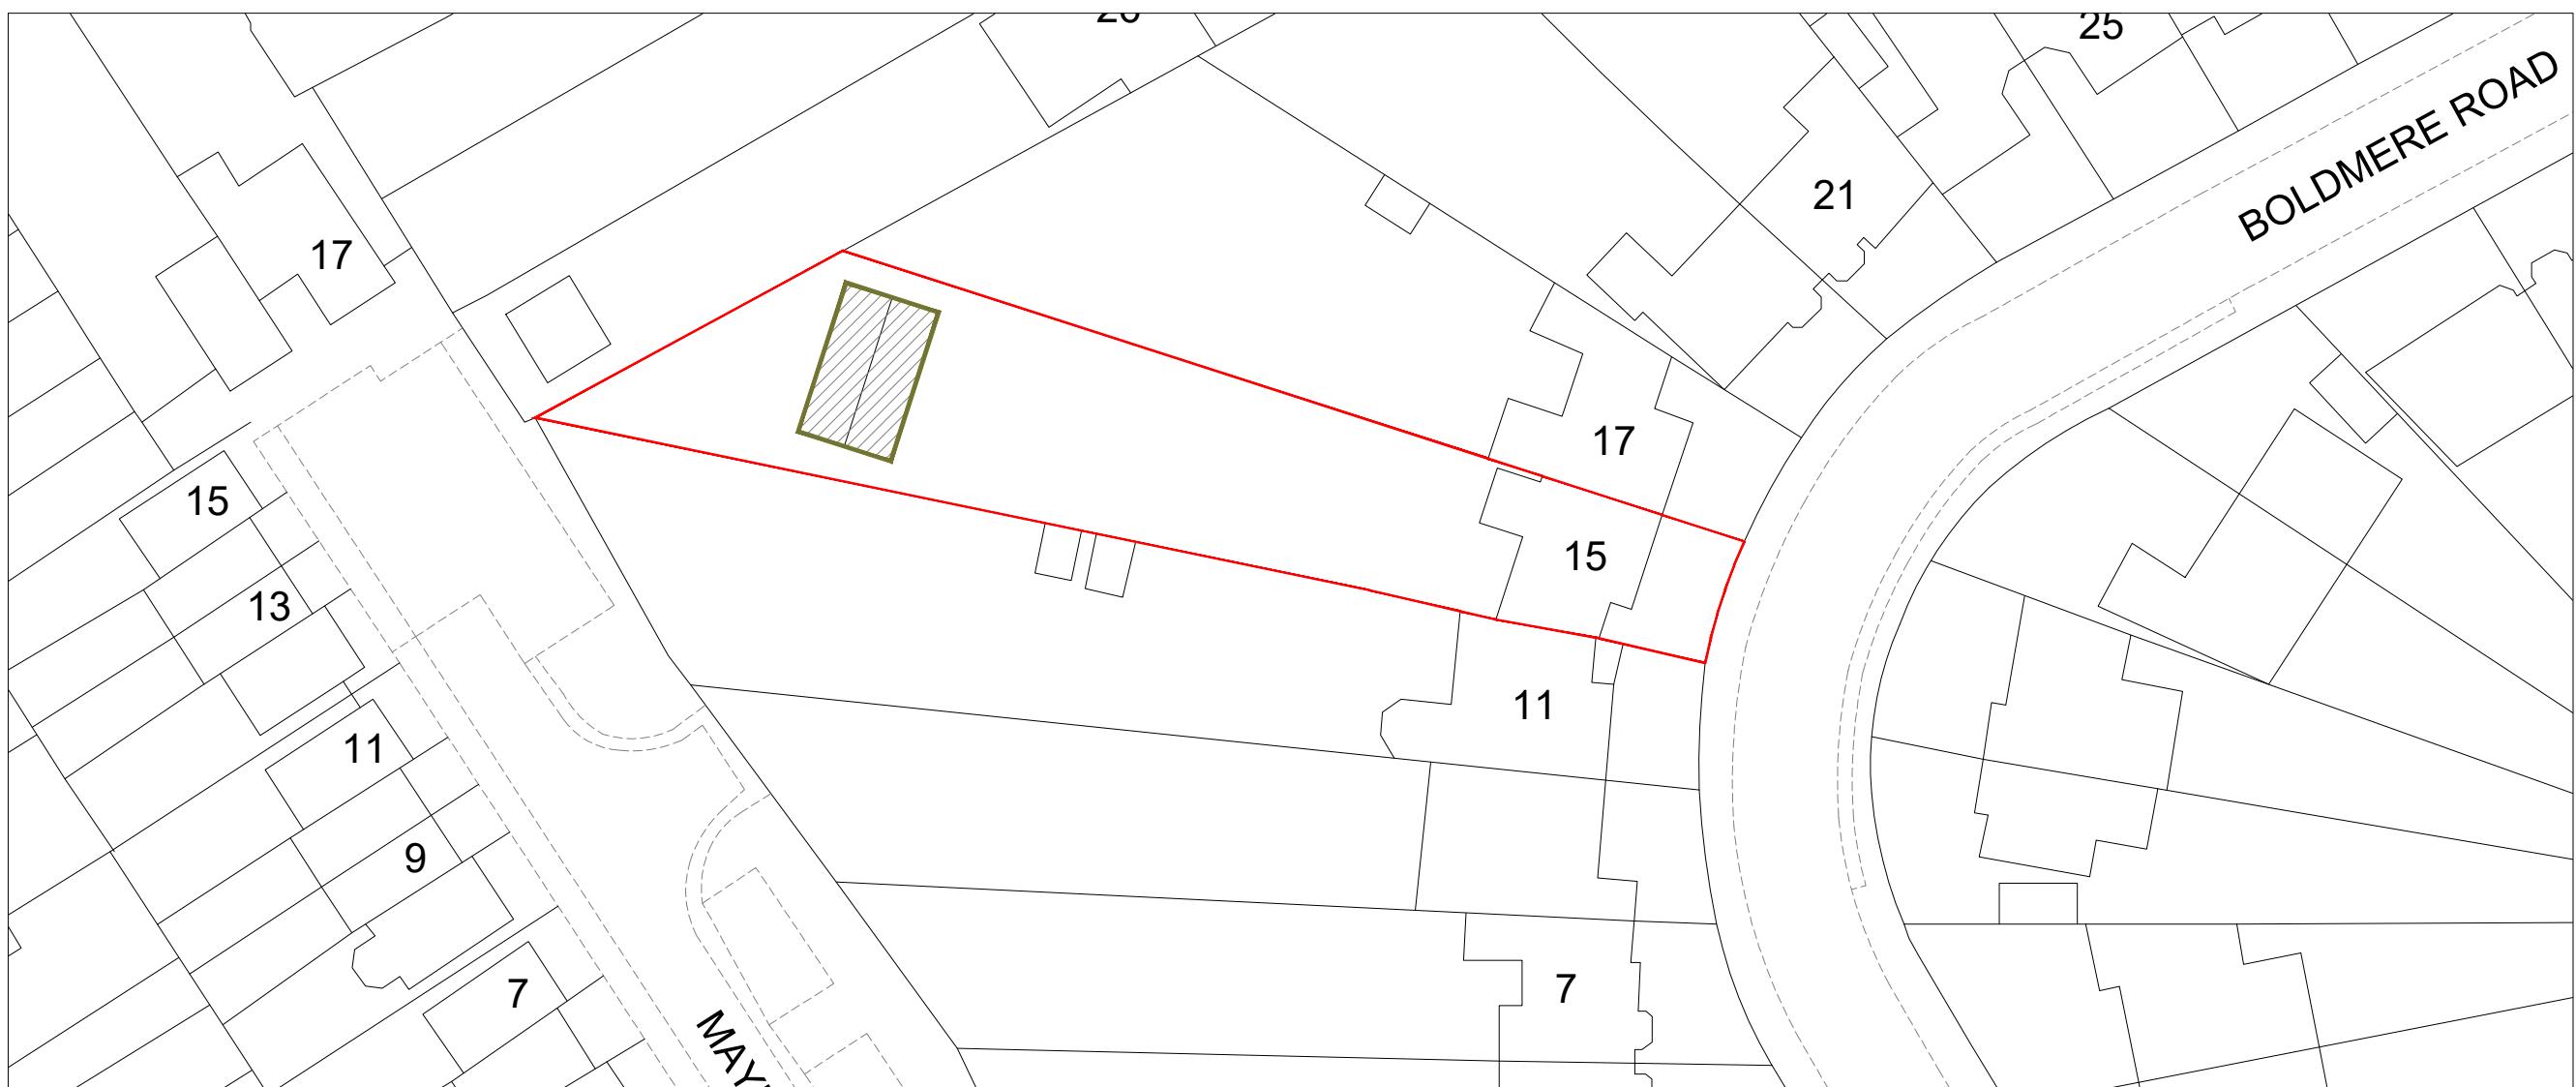

BUILDING BOUNDARY

Scale: 1/500

SCALE: 1:500 0 25m

SCALE: 1:1250 0 50m

ABP ARCHITECTURAL SERVICES

GENERAL NOTES:

KEY:

- OUTBUILDING LOCATION - (15 BOLDMERE ROAD)
- SITE BOUNDARY
- BUILDING BOUNDARY

A	Issue For Approval	05/25
No	Revision / Issue	Date

Site :
15 Boldmere Road
Pinner
HA5 1PJ

Project Title :
Planning Application for Erection of a Single Storey Outbuilding with Pitched Roof. Under Certificate of Lawfulness Application

Client :
Mr. Hinesh Pindoria
15 Boldmere Road
Pinner
HA5 1PJ

Do not alter or amend the scale from this drawing. The information may be suitable for discussion purposes and for obtaining Planning Approval. This drawing is Not a construction drawing and should not be relied upon for any other works. This drawing should not be copied or altered in any way except by way of written permission from the designers. Discrepancies may occur from onsite dimensions to this drawing issued. ABP Architectural Services Ltd will not be held liable for any discrepancies raised from this drawing and onsite dimensions.

Project Ref No :
ABP-BRP15-01

Date :
May 2025

Scale :
VARIES @ A-3

Sheet No :
P-O

Drawn By :
ABP