


GENERAL NOTES:

KEY:

— SITE BOUNDARY

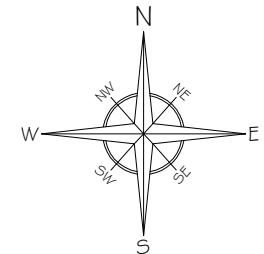

A	Issue For Approval	02/25
No	Revision / Issue	Date


Site :  
15 Boldmere Road  
Pinner  
HA5 1PJ

Project Title :  
Planning Application for Erection  
of a Single Storey Outbuilding  
Under Certificate of Lawfulness  
Application

Client :  
Mr. Hinesh Pindoria  
15 Boldmere Road  
Pinner  
HA5 1PJ

Do not alter or amend the scale from this drawing. The  
information may be suitable for discussion purposes  
and for obtaining Planning Approval. This drawing  
is Not a construction drawing and should not be  
relied upon for any other works. This drawing should  
not be copied or altered in any way except by way of  
written permission from the designers. Discrepancies  
may occur from onsite dimensions to this drawing  
issues. ABP Architectural Services Ltd will not be held  
liable for any discrepancies raised from this drawing  
and onsite dimensions.

Project Ref No : ABP-BRP15-01	Sheet No : P-O-1
Date : February 2025	
Scale : 1:500 @ A-3	Drawn By : ABP

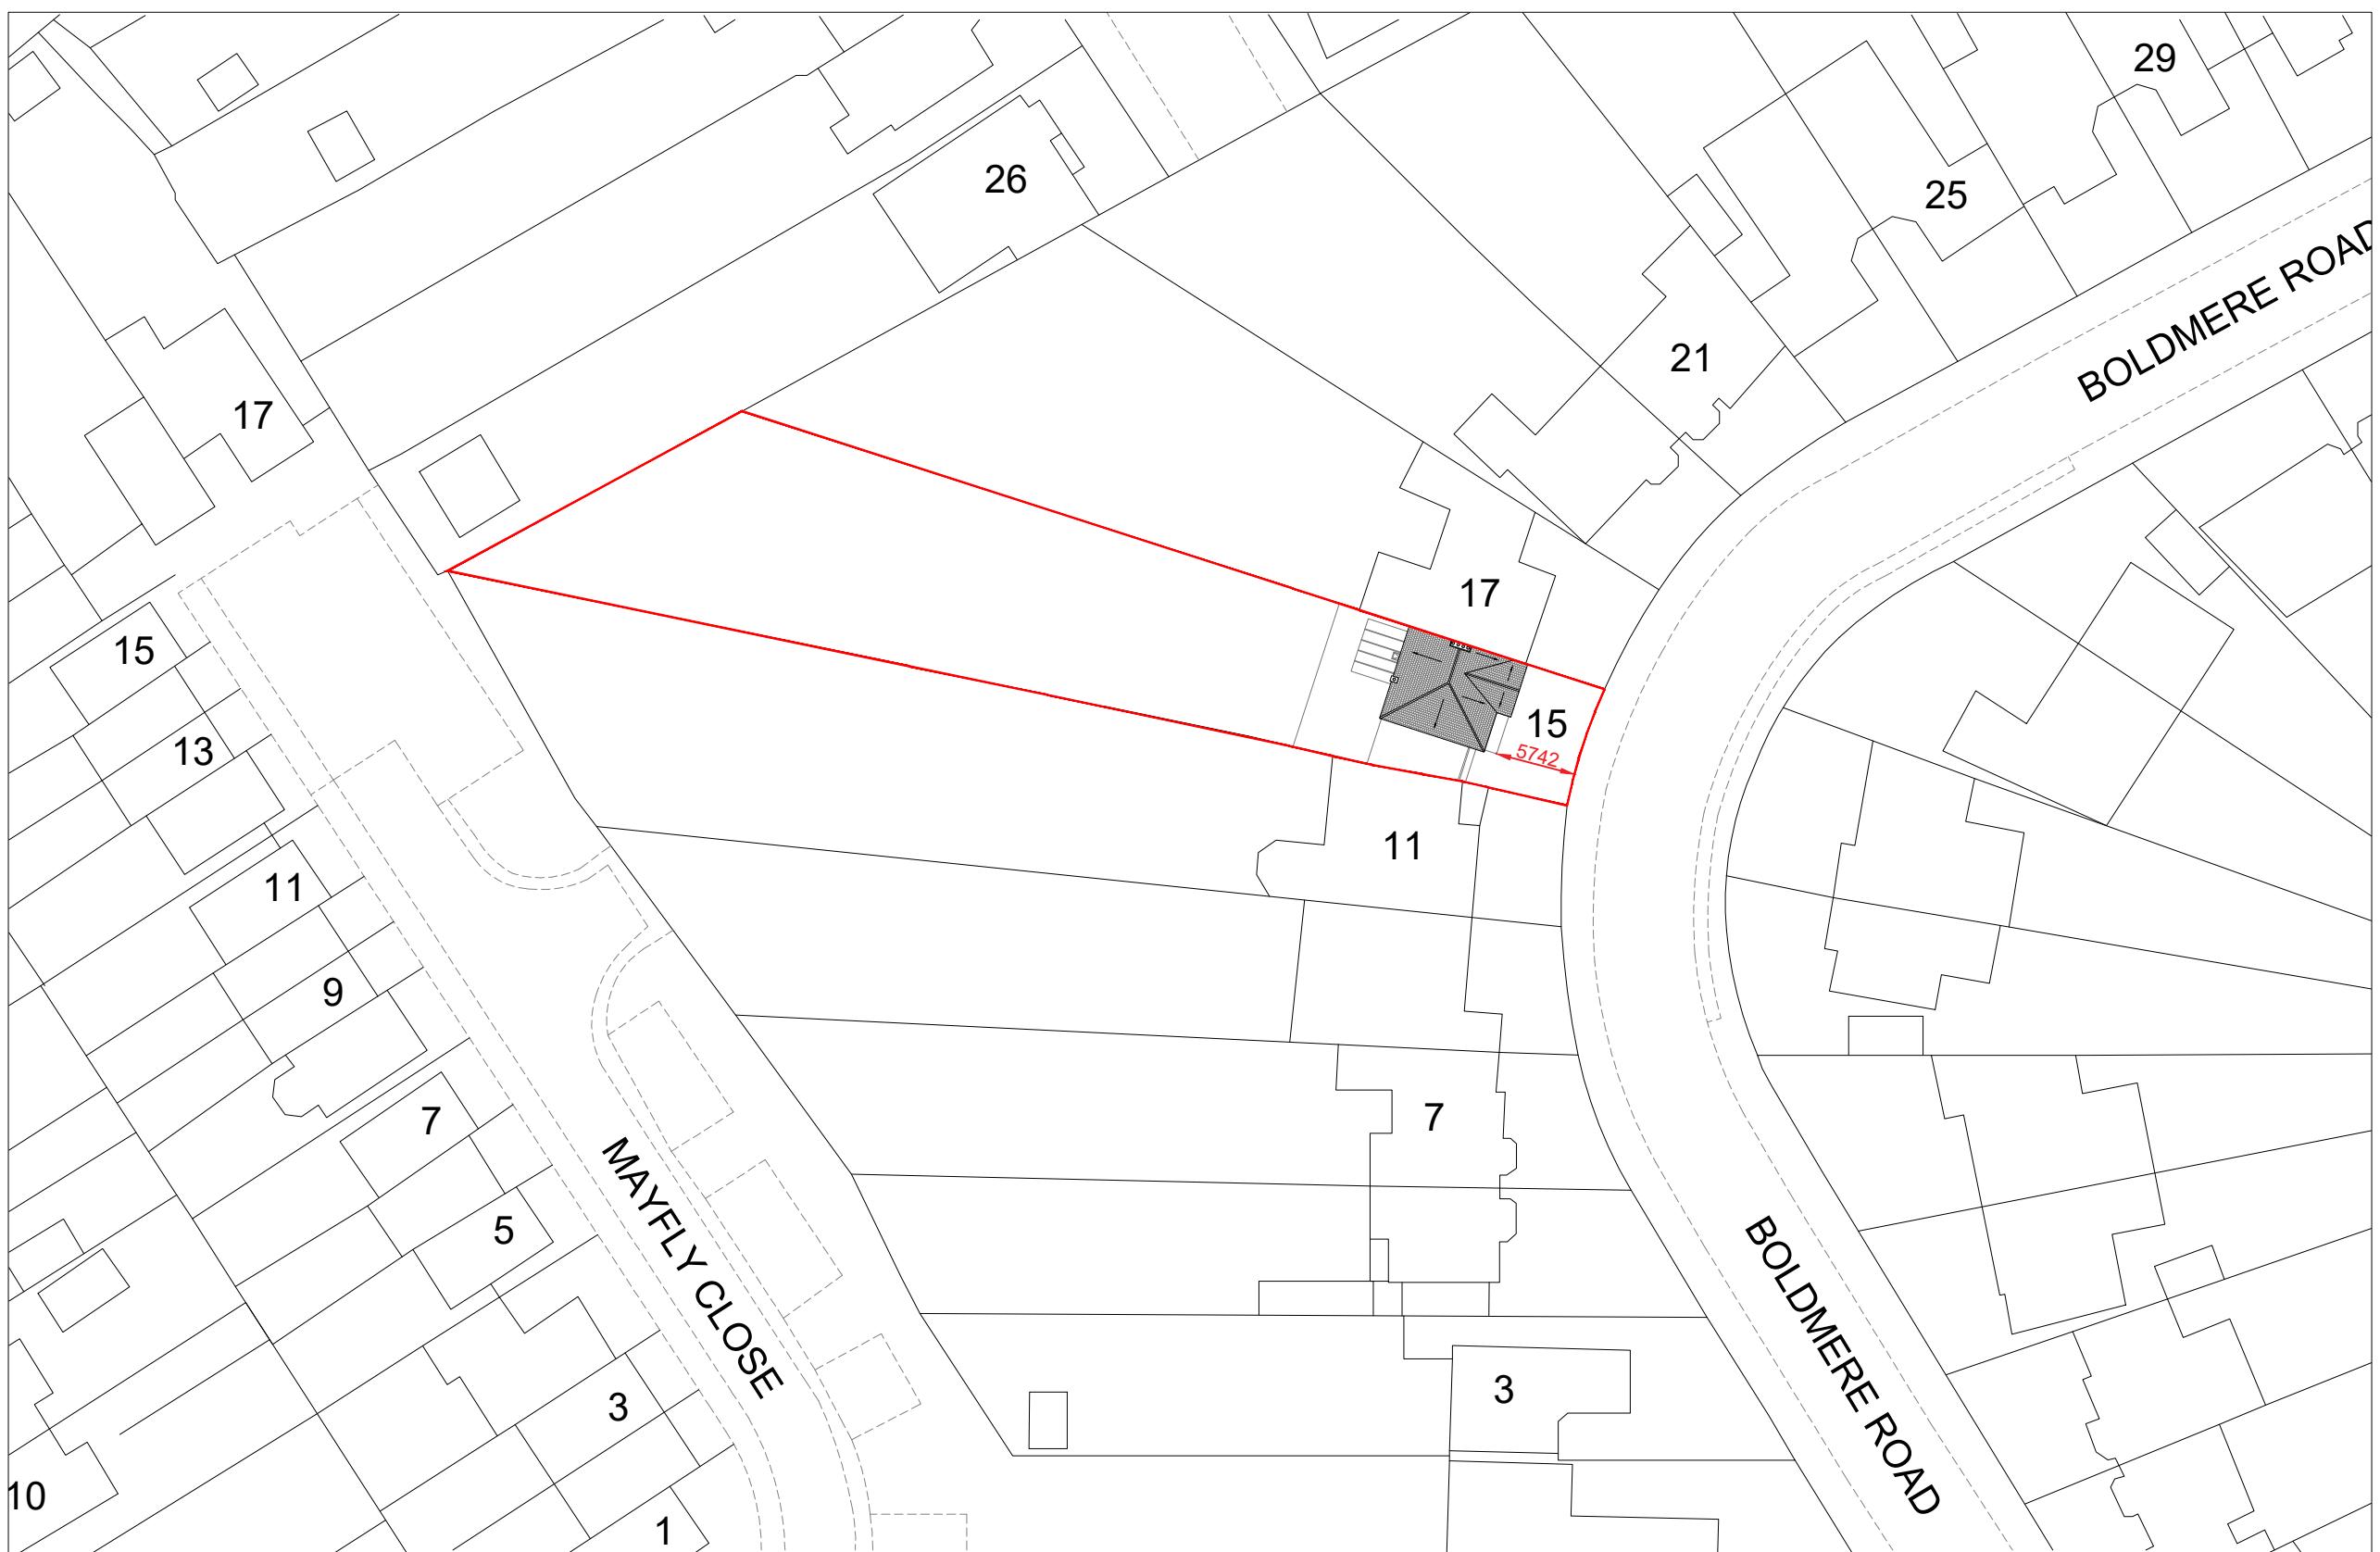

EXISTING BLOCK PLAN

Scale: 1/500