


GENERAL NOTES:

KEY:

— SITE BOUNDARY

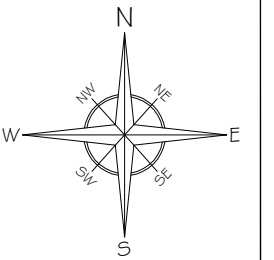

A	Issue For Approval	02/25
No	Revision / Issue	Date

Site :

15 Boldmere Road
Pinner
HA5 1PJ

Project Title :


Planning Application for a Single
Storey Wrap Around Extension,
First Floor Side Extension &
Internal Re-Configuration Under
Householder Planning Application

Client :

Mr. Hinesh Pindoria
15 Boldmere Road
Pinner
HA5 1PJ

Do not alter or amend the scale from this drawing. The information may be suitable for discussion purposes and for obtaining Planning Approval Only. This drawing is NOT for construction purposes and should not be relied upon for any other works. This drawing should not be copied or altered in any way except by way of written permission from the designers. Discrepancies may occur from onsite dimensions to this drawing issued. ABP Architectural Services Ltd will not be held liable for any discrepancies raised from this drawing and onsite dimensions.

Project Ref No : ABP-BRP 15-01	Sheet No : P-O-1
Date : February 2025	Drawn By : ABP
Scale : 1:500 @ A-3	

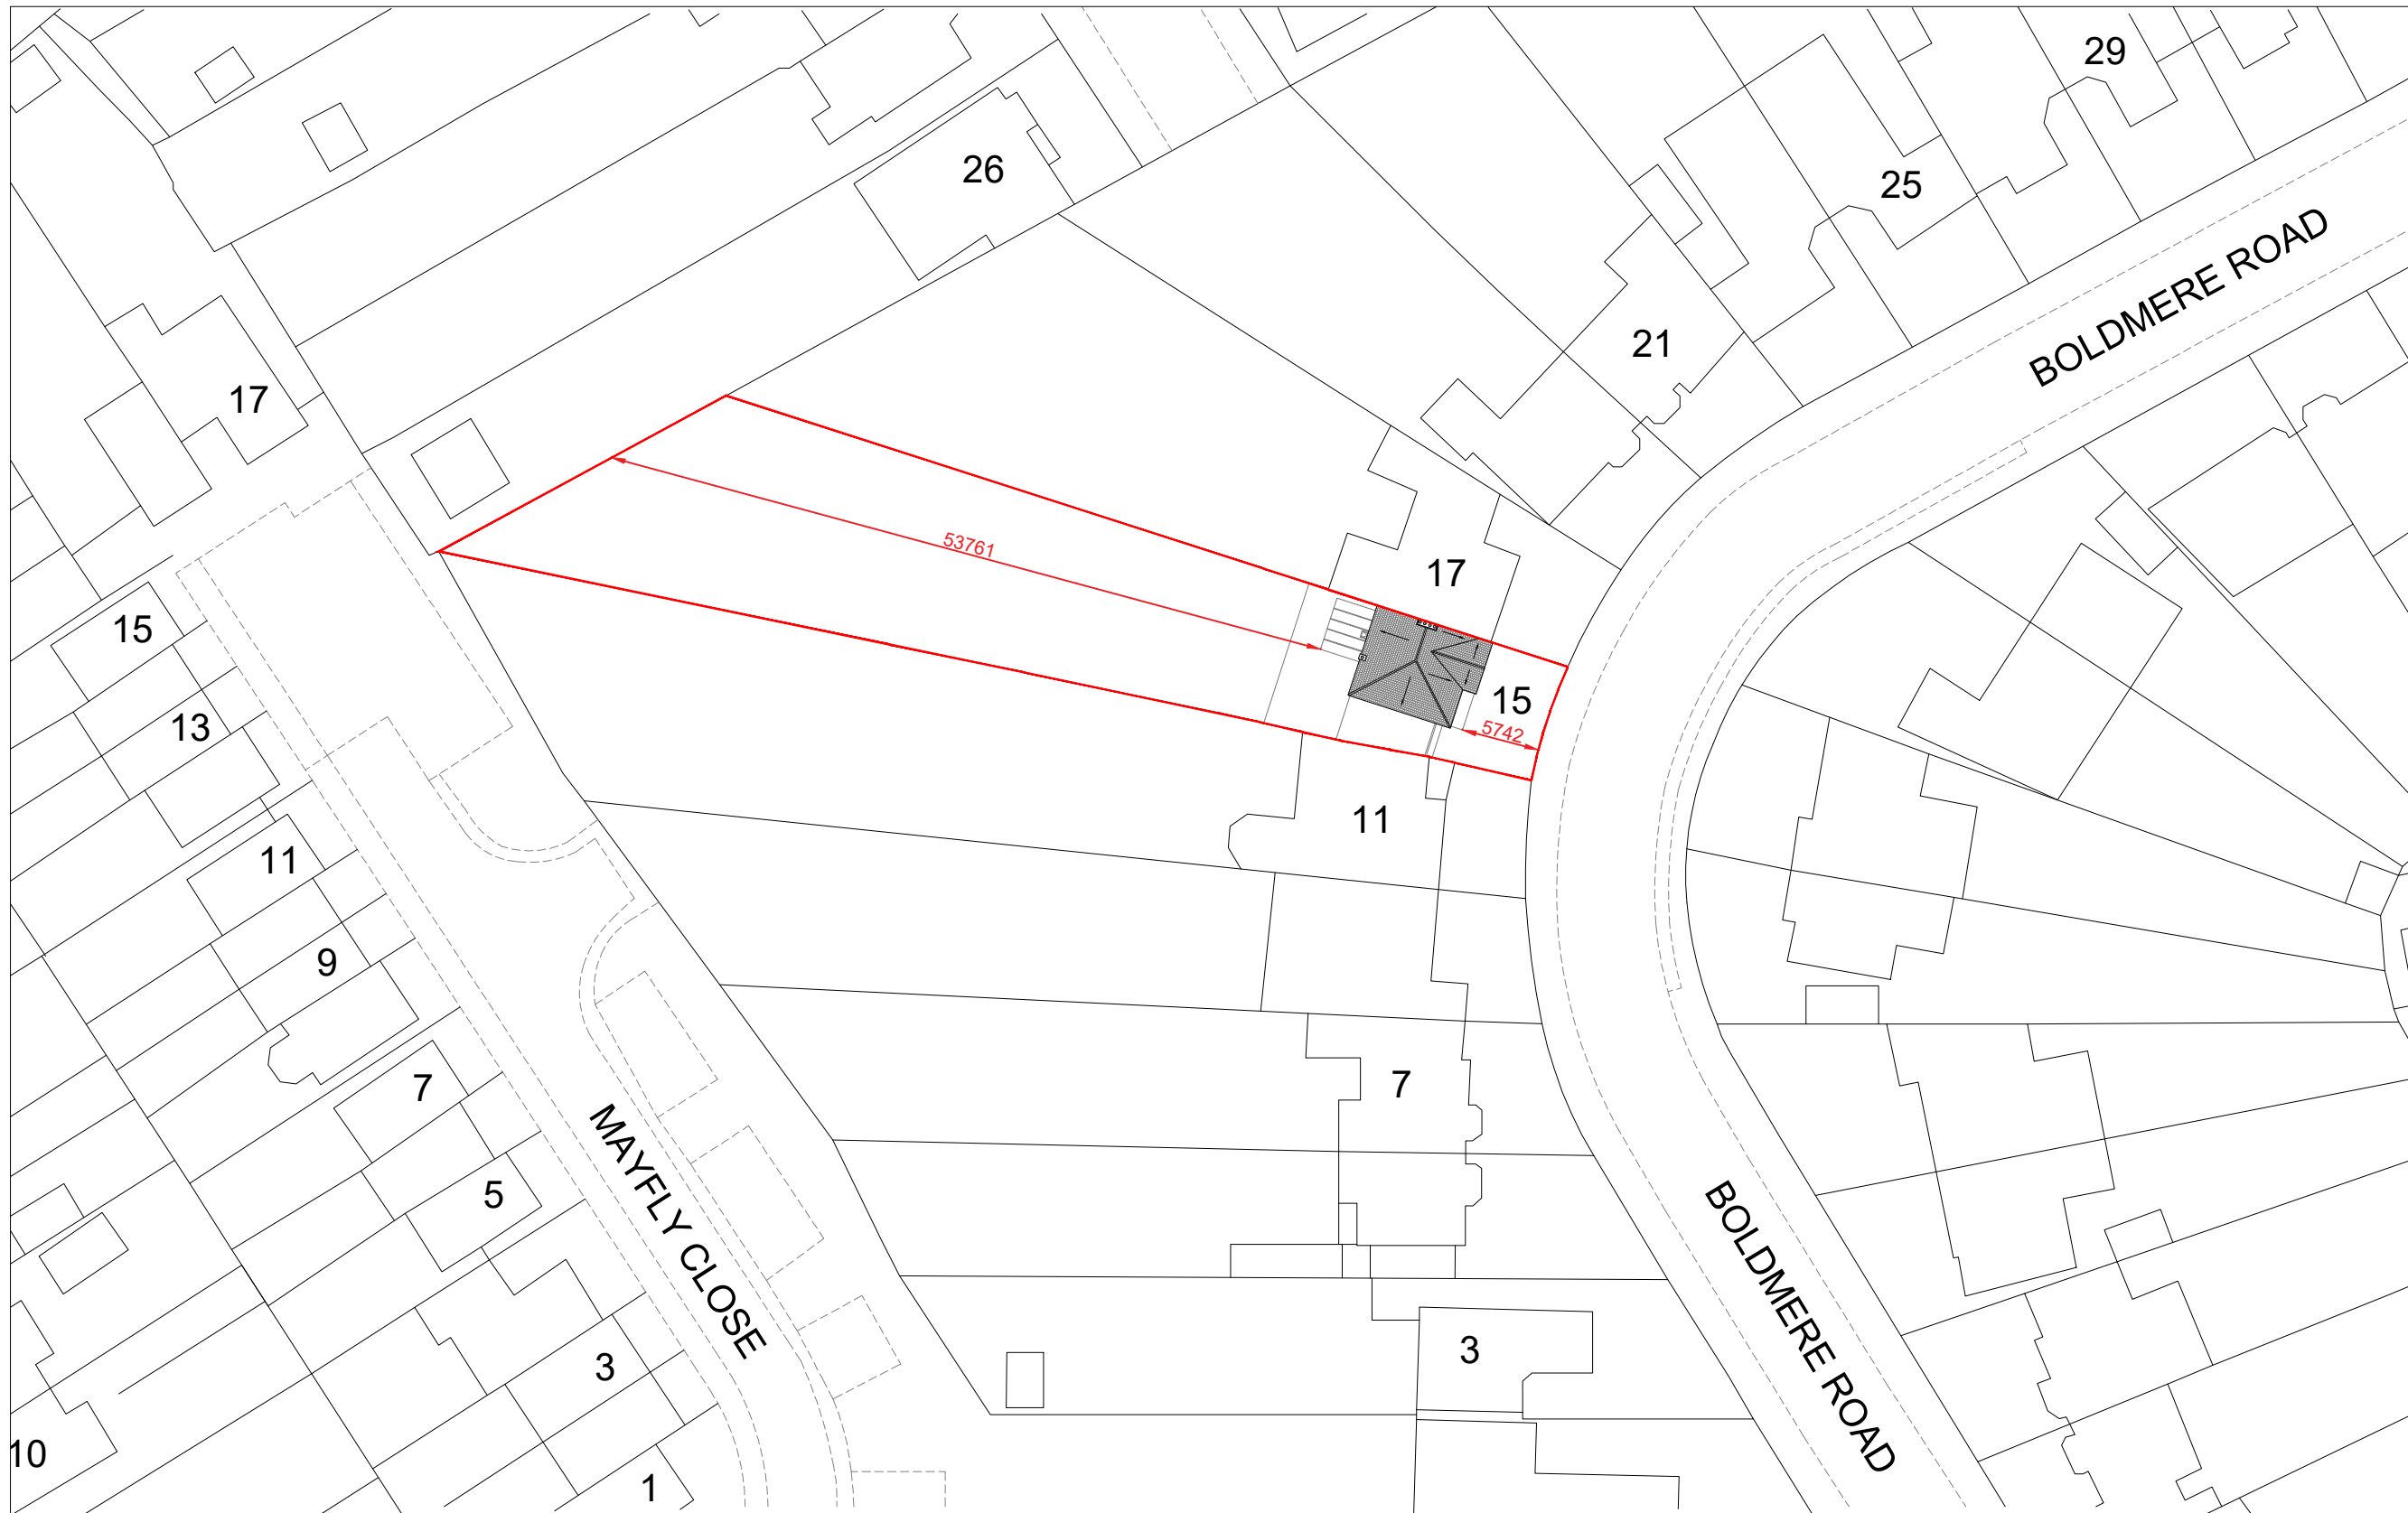

EXISTING BLOCK PLAN
Scale: 1/500