


LOCATION PLAN

Scale: 1/1250

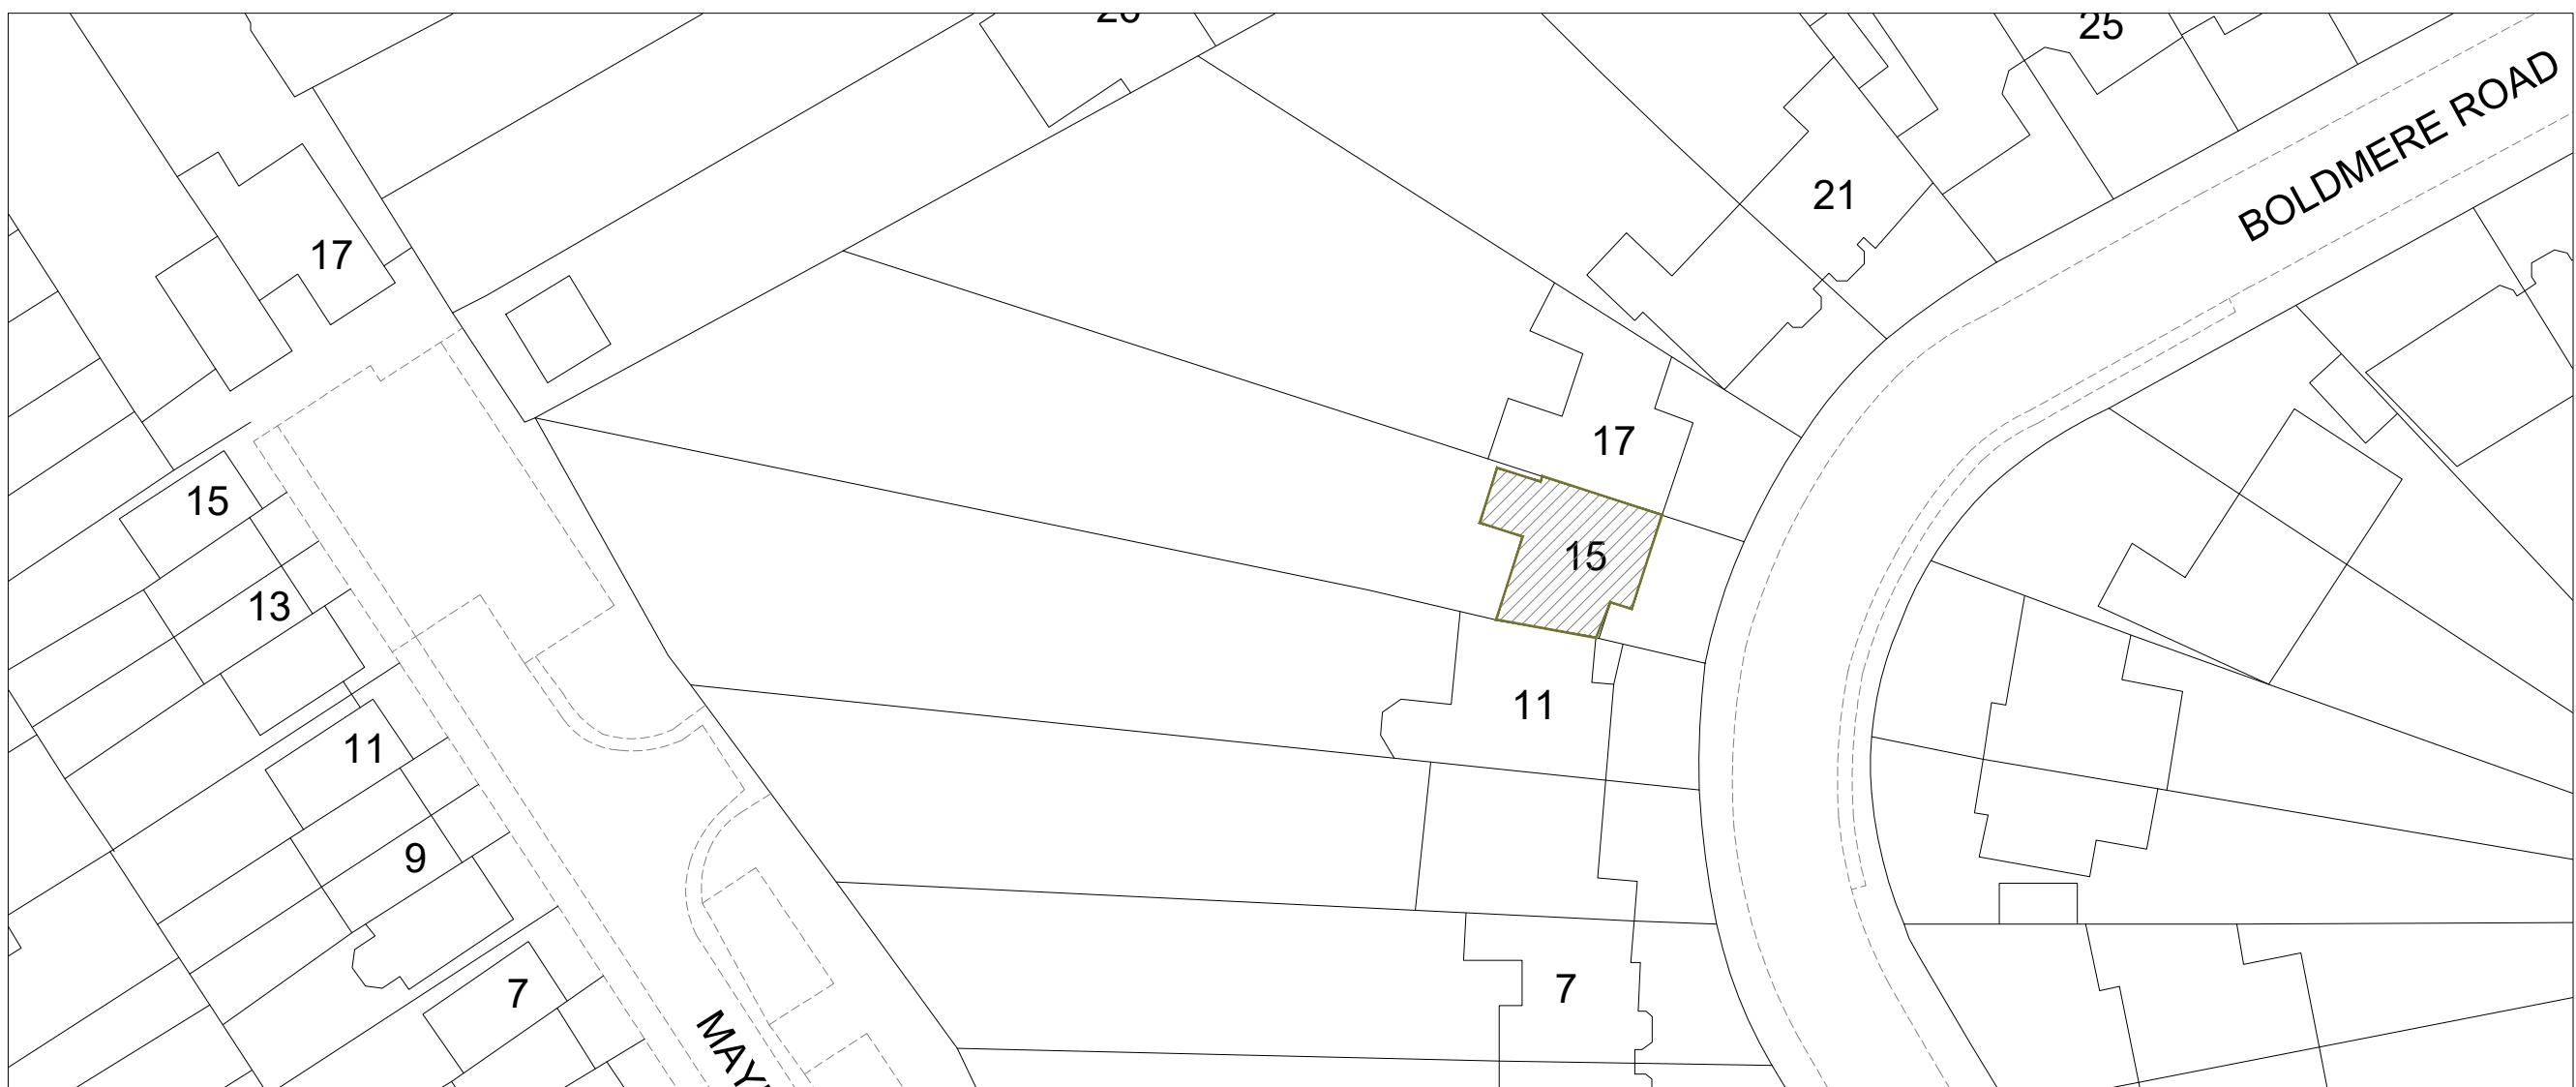

BUILDING BOUNDARY

Scale: 1/500

SCALE: 1:500 0 25m

SCALE: 1:1250 0 50m




GENERAL NOTES:

KEY:

- BUILDING - (15 BOLDMERE ROAD)
- SITE BOUNDARY
- BUILDING BOUNDARY

N

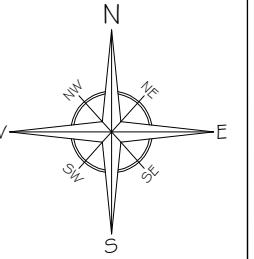

A Issue For Approval 02/25
No Revision / Issue Date

Site :
15 Boldmere Road
Pinner
HA5 1PJ

Project Title :
Planning Application for a Single
Storey Wrap Around Extension,
First Floor Side Extension &
Internal Re-Configuration Under
Householder Planning Application

Client :
Mr. Hinesh Pindoria
15 Boldmere Road
Pinner
HA5 1PJ

Do not alter or amend the scale from this drawing. The information may be suitable for discussion purposes and for obtaining Planning Approval. This drawing is Not a construction drawing and should not be relied upon for any other works. This drawing should not be copied or altered in any way except by way of written permission from the designers. Discrepancies may occur from onsite dimensions to this drawing issued. ABP Architectural Services Ltd will not be held liable for any discrepancies raised from this drawing and onsite dimensions.

Project Ref No : ABP-BRP15-01
Date : February 2025
Scale : VARIES @ A-3

Sheet No : P-O
Drawn By : ABP