


GENERAL NOTES:

KEY:

— SITE BOUNDARY

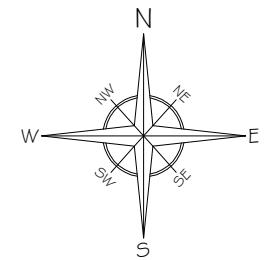

A	Issue For Approval	02/25
No	Revision / Issue	Date


Site :
15 Boldmere Road
Pinner
HA5 1PJ

Project Title :
Planning Application for a Single
Storey Wrap Around Extension,
First Floor Side Extension &
Internal Re-Configuration Under
Householder Planning Application

Client :
Mr. Hinesh Pindoria
15 Boldmere Road
Pinner
HA5 1PJ

Do not alter or amend the scale from this drawing. The
information may be suitable for discussion purposes
and for obtaining Planning Approval. This drawing
is NOT a construction drawing and should not be
relied upon for any other works. This drawing should
not be copied or altered in any way except by way of
written permission from the designers. Discrepancies
may occur from on-site dimensions to this drawing
issues. ABP Architectural Services Ltd will not be held
liable for any discrepancies raised from this drawing
and on-site dimensions.

Project Ref No : ABP-BRP15-01	Sheet No : P-O-2
Date : February 2025	
Scale : 1:500 @ A-3	Drawn By : ABP

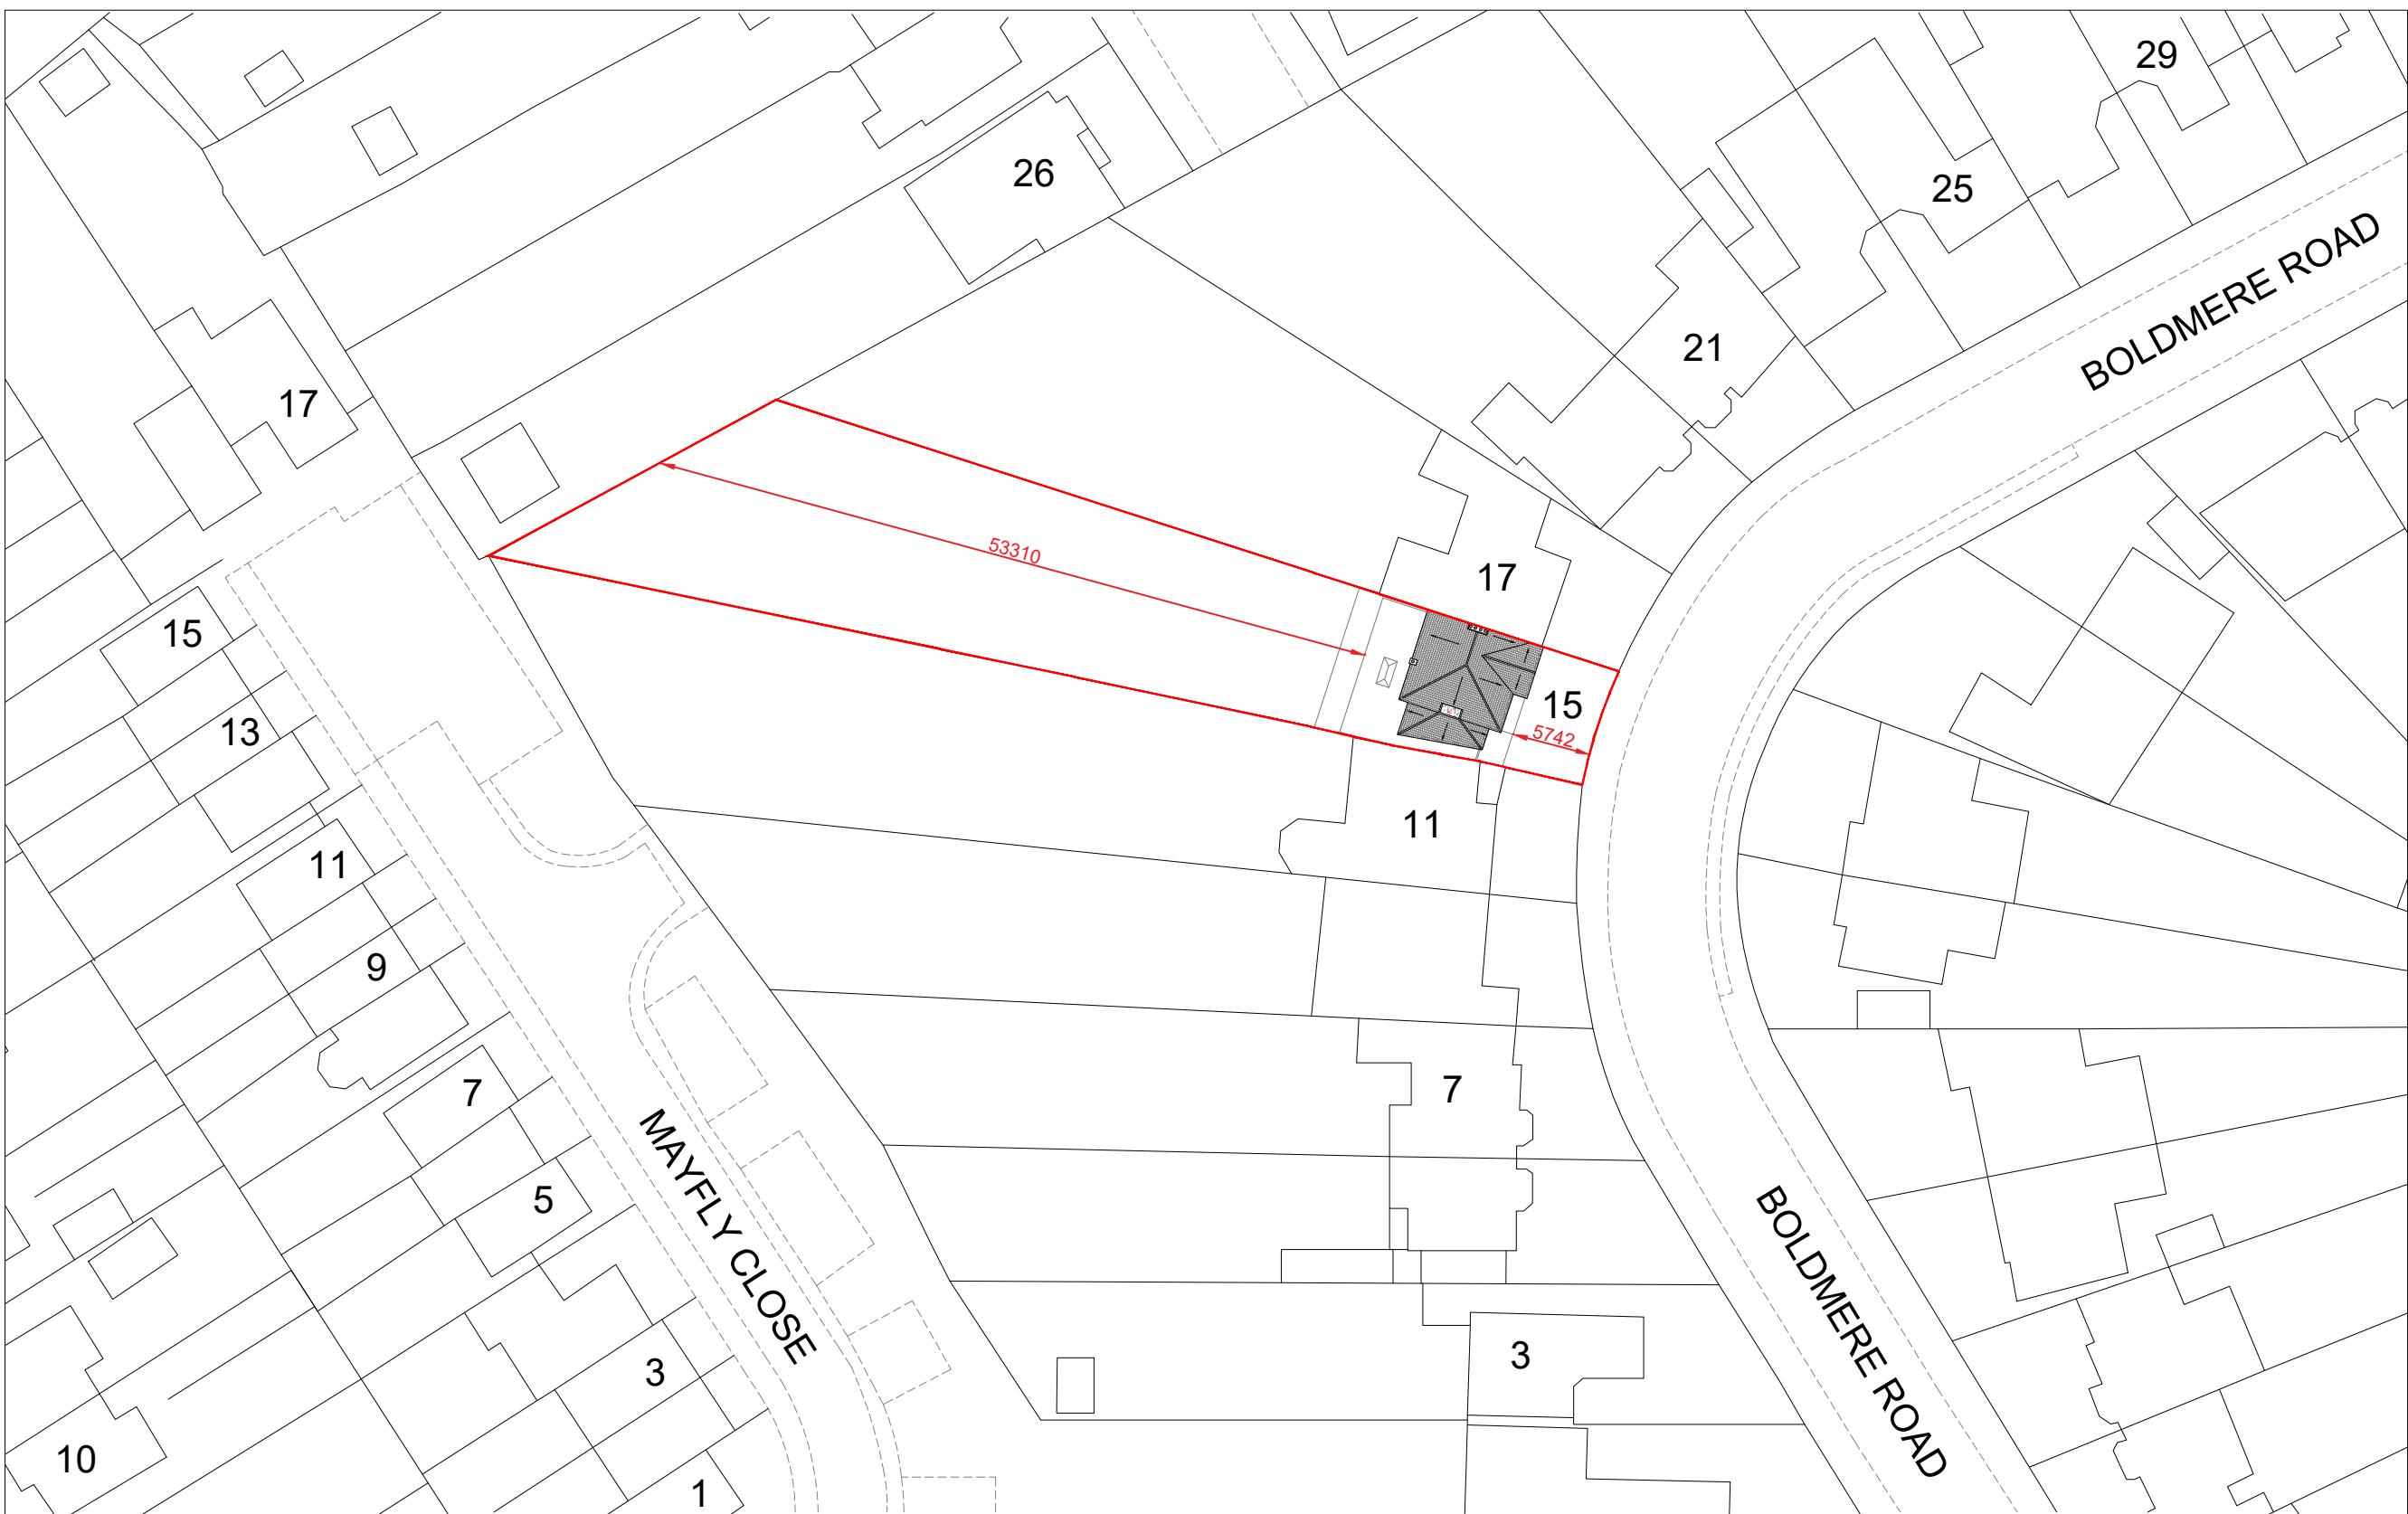

PROPOSED BLOCK PLAN

Scale: 1/500