


GENERAL NOTES:

KEY:

— SITE BOUNDARY

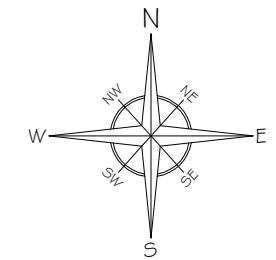

A	Issue For Approval	03/25
No	Revision / Issue	Date


Site :
15 Boldmere Road
Pinner
HA5 1PJ

Project Title :
Planning Application for a Rear
Loft Dormer Extension & Internal
Re-Configuration Under
Certificate of Lawfulness Planning
Application

Client :
Mr. Hinesh Pindoria
15 Boldmere Road
Pinner
HA5 1PJ

Do not alter or amend the scale from this drawing. The
information may be suitable for discussion purposes
and for obtaining Planning Approval. This drawing
is NOT a construction drawing and should not be
relied upon for any other works. This drawing should
not be copied or altered in any way except by way of
written permission from the designers. Discrepancies
may occur from onsite dimensions to this drawing
issued. ABP Architectural Services Ltd will not be held
liable for any discrepancies raised from this drawing
and onsite dimensions.

Project Ref No : ABP-BRP15-O1	Sheet No : P-O-1
Date : March 2025	
Scale : 1:500 @ A-3	Drawn By : ABP

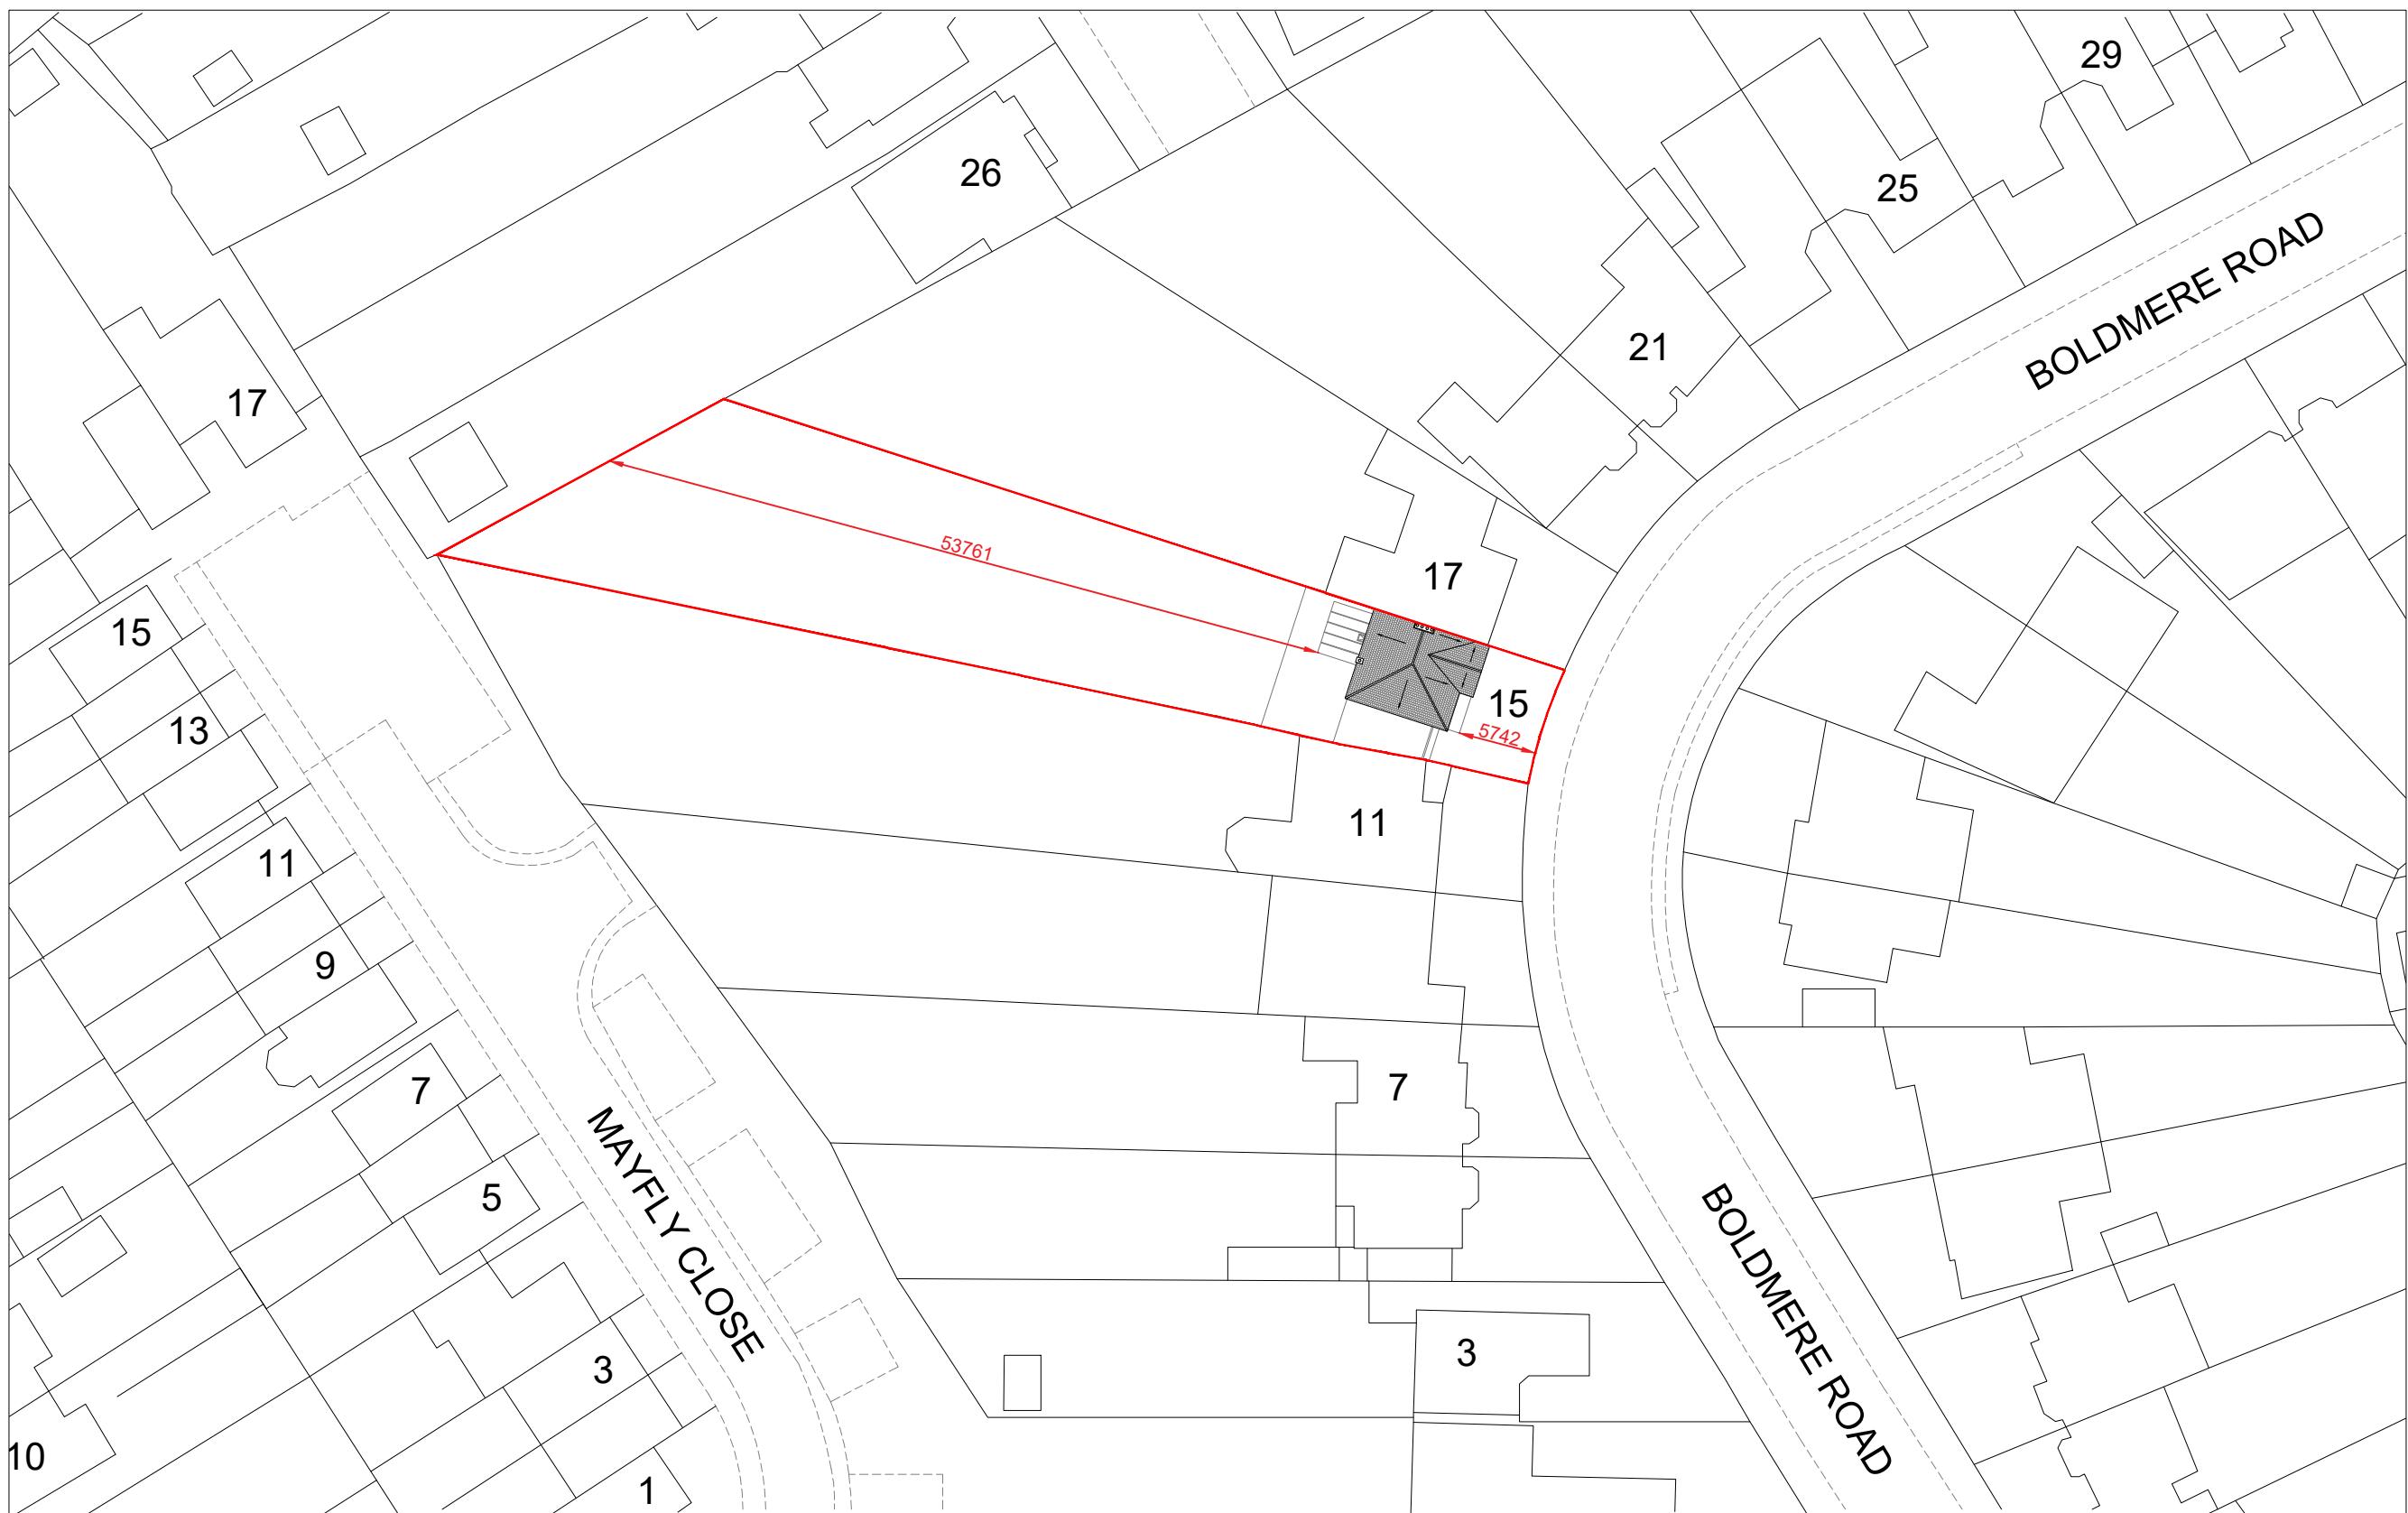

EXISTING BLOCK PLAN
Scale: 1/500