


LOCATION PLAN

Scale: 1/1250

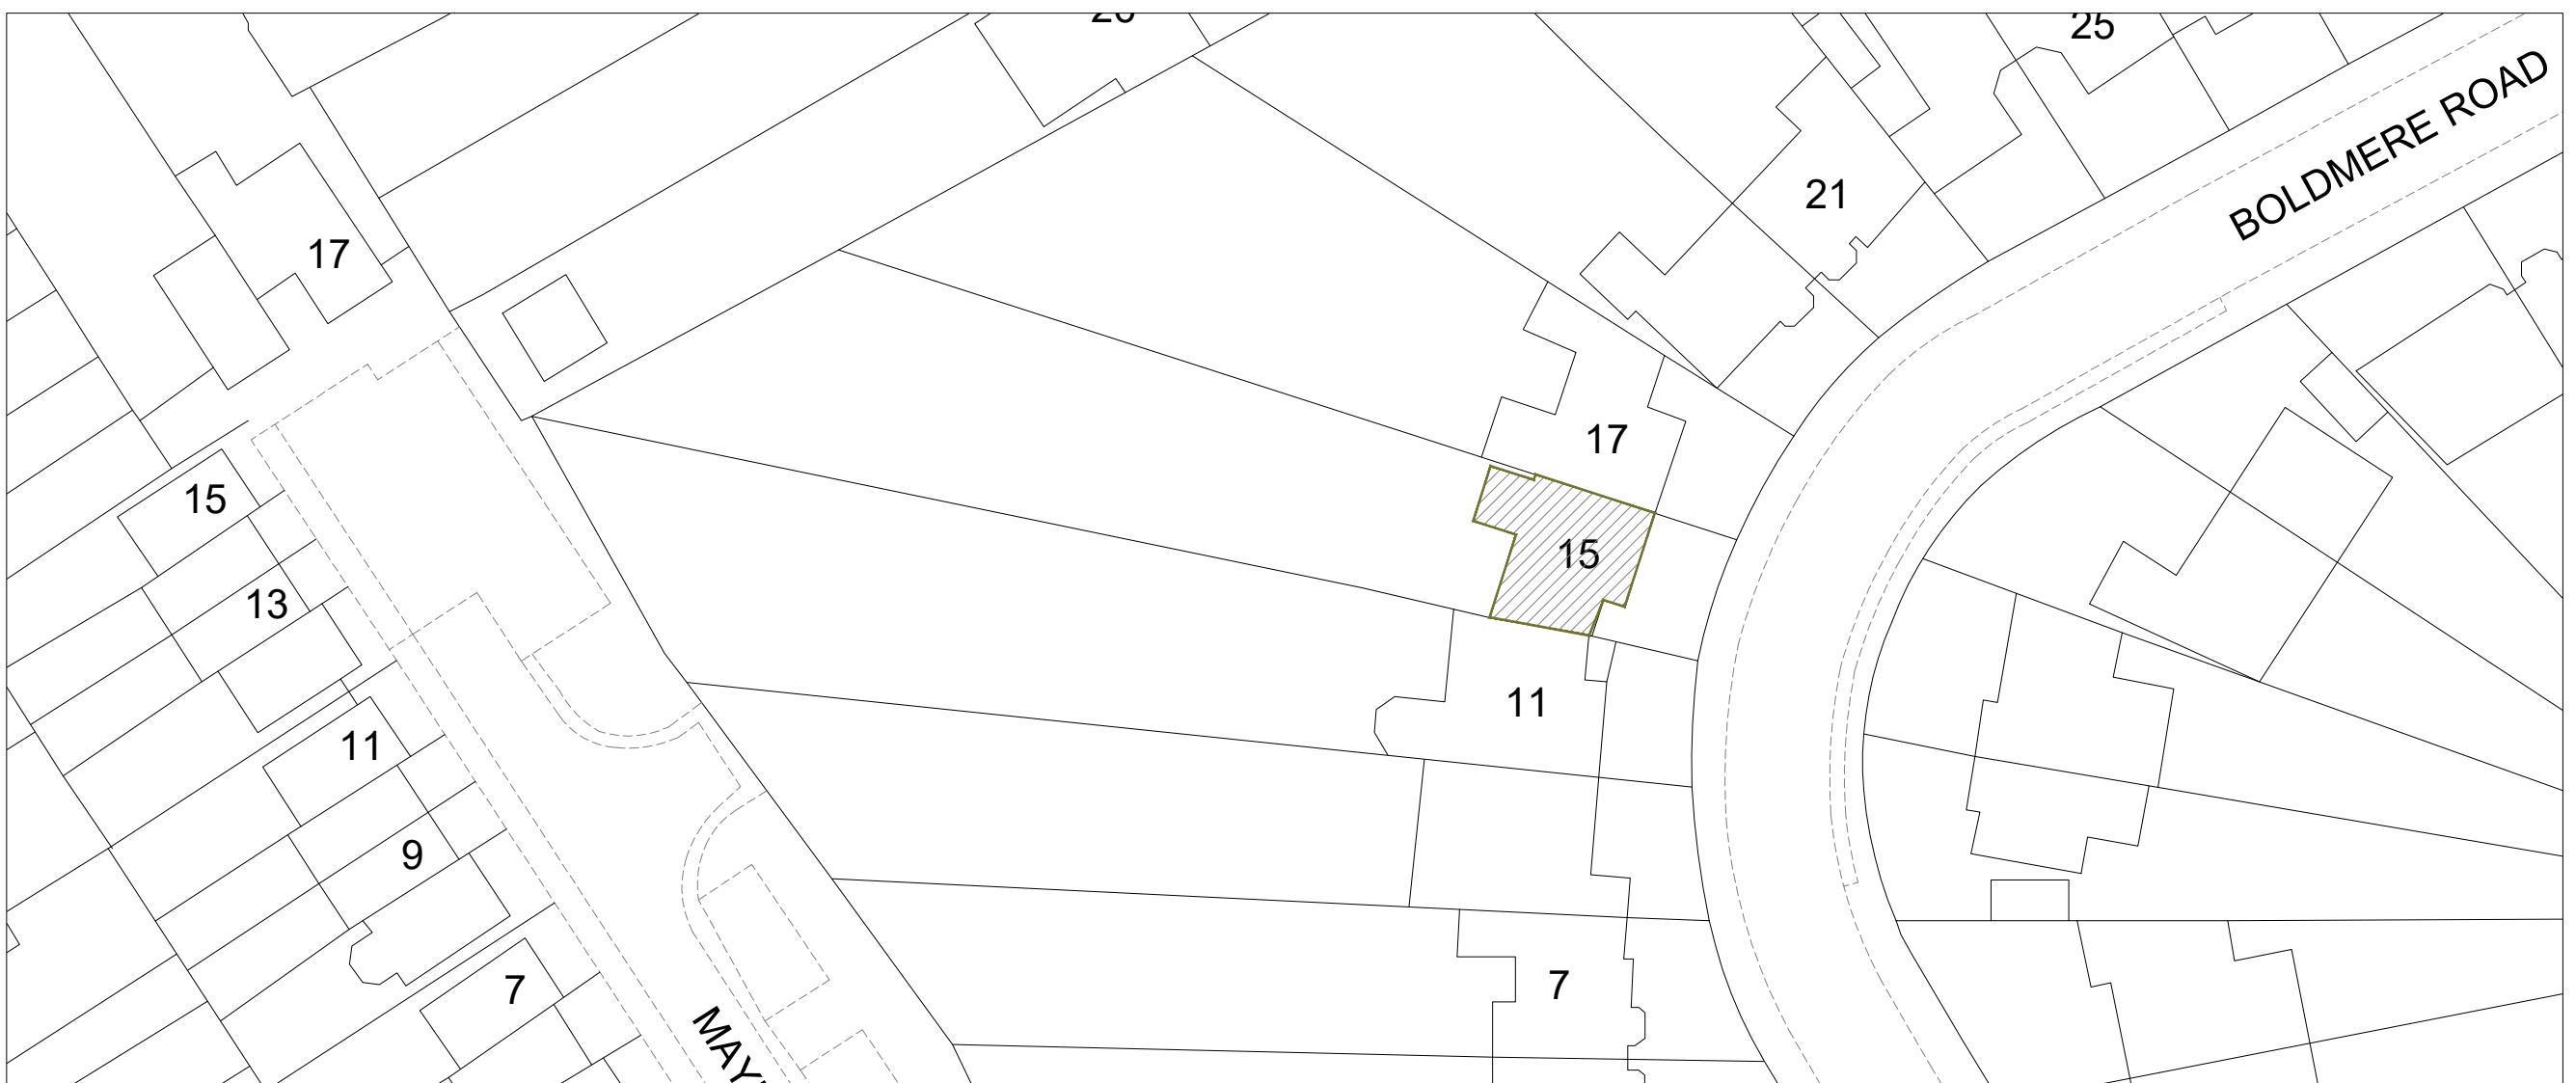

BUILDING BOUNDARY

Scale: 1/500

SCALE: 1:500 0 25m

SCALE: 1:1250 0 50m

**ABP** ARCHITECTURAL SERVICES

GENERAL NOTES:

KEY:

- BUILDING - (15 BOLDMERE ROAD)
- SITE BOUNDARY
- BUILDING BOUNDARY

A	Issue For Approval	03/25
No	Revision / Issue	Date

Site :

15 Boldmere Road  
Pinner  
HA5 1PJ

Project Title :

Planning Application for a Rear Loft Dormer Extension & Internal Re-Configuration Under Certificate of Lawfulness Planning Application

Client :

Mr. Hinesh Pindoria  
15 Boldmere Road  
Pinner  
HA5 1PJ

Do not alter or amend the scale from this drawing. The information may be suitable for discussion purposes and for obtaining Planning Approval only. This drawing is NOT a construction drawing and should not be relied upon for any other works. This drawing should not be copied or altered in any way except by way of written permission from the designers. Discrepancies may occur from onsite dimensions to this drawing issued. ABP Architectural Services Ltd will not be held liable for any discrepancies raised from this drawing and onsite dimensions.

Project Ref No :  
ABP-BRP15-01

Date :  
March 2025

Scale :  
VARIES @ A-3

Sheet No :  
P-0

Drawn By :  
ABP