


GENERAL NOTES:

KEY:

— SITE BOUNDARY

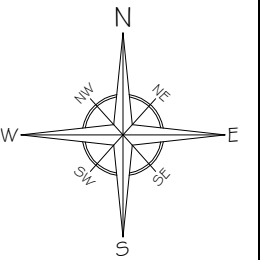

A	Issue For Approval	03/25
No	Revision / Issue	Date

Site :

15 Boldmere Road
Pinner
HA5 1PJ

Project Title :


Planning Application for a Rear
Loft Dormer Extension & Internal
Re-Configuration Under
Certificate of Lawfulness Planning
Application

Client :

Mr. Himesh Pindoria
15 Boldmere Road
Pinner
HA5 1PJ

Do not alter or amend the scale from this drawing. The information may be suitable for discussion purposes and for obtaining Planning Approval Only. This drawing is NOT for construction purposes and should not be relied upon for any other works. This drawing should not be copied or altered in any way except by way of written permission from the designers. Discrepancies may occur from onsite dimensions to this drawing issued. ABP Architectural Services Ltd will not be held liable for any discrepancies raised from this drawing and onsite dimensions.

Project Ref No : ABP-BRP15-01	Sheet No : P-O-2
Date : March 2025	Drawn By : ABP
Scale : 1:500 @ A-3	

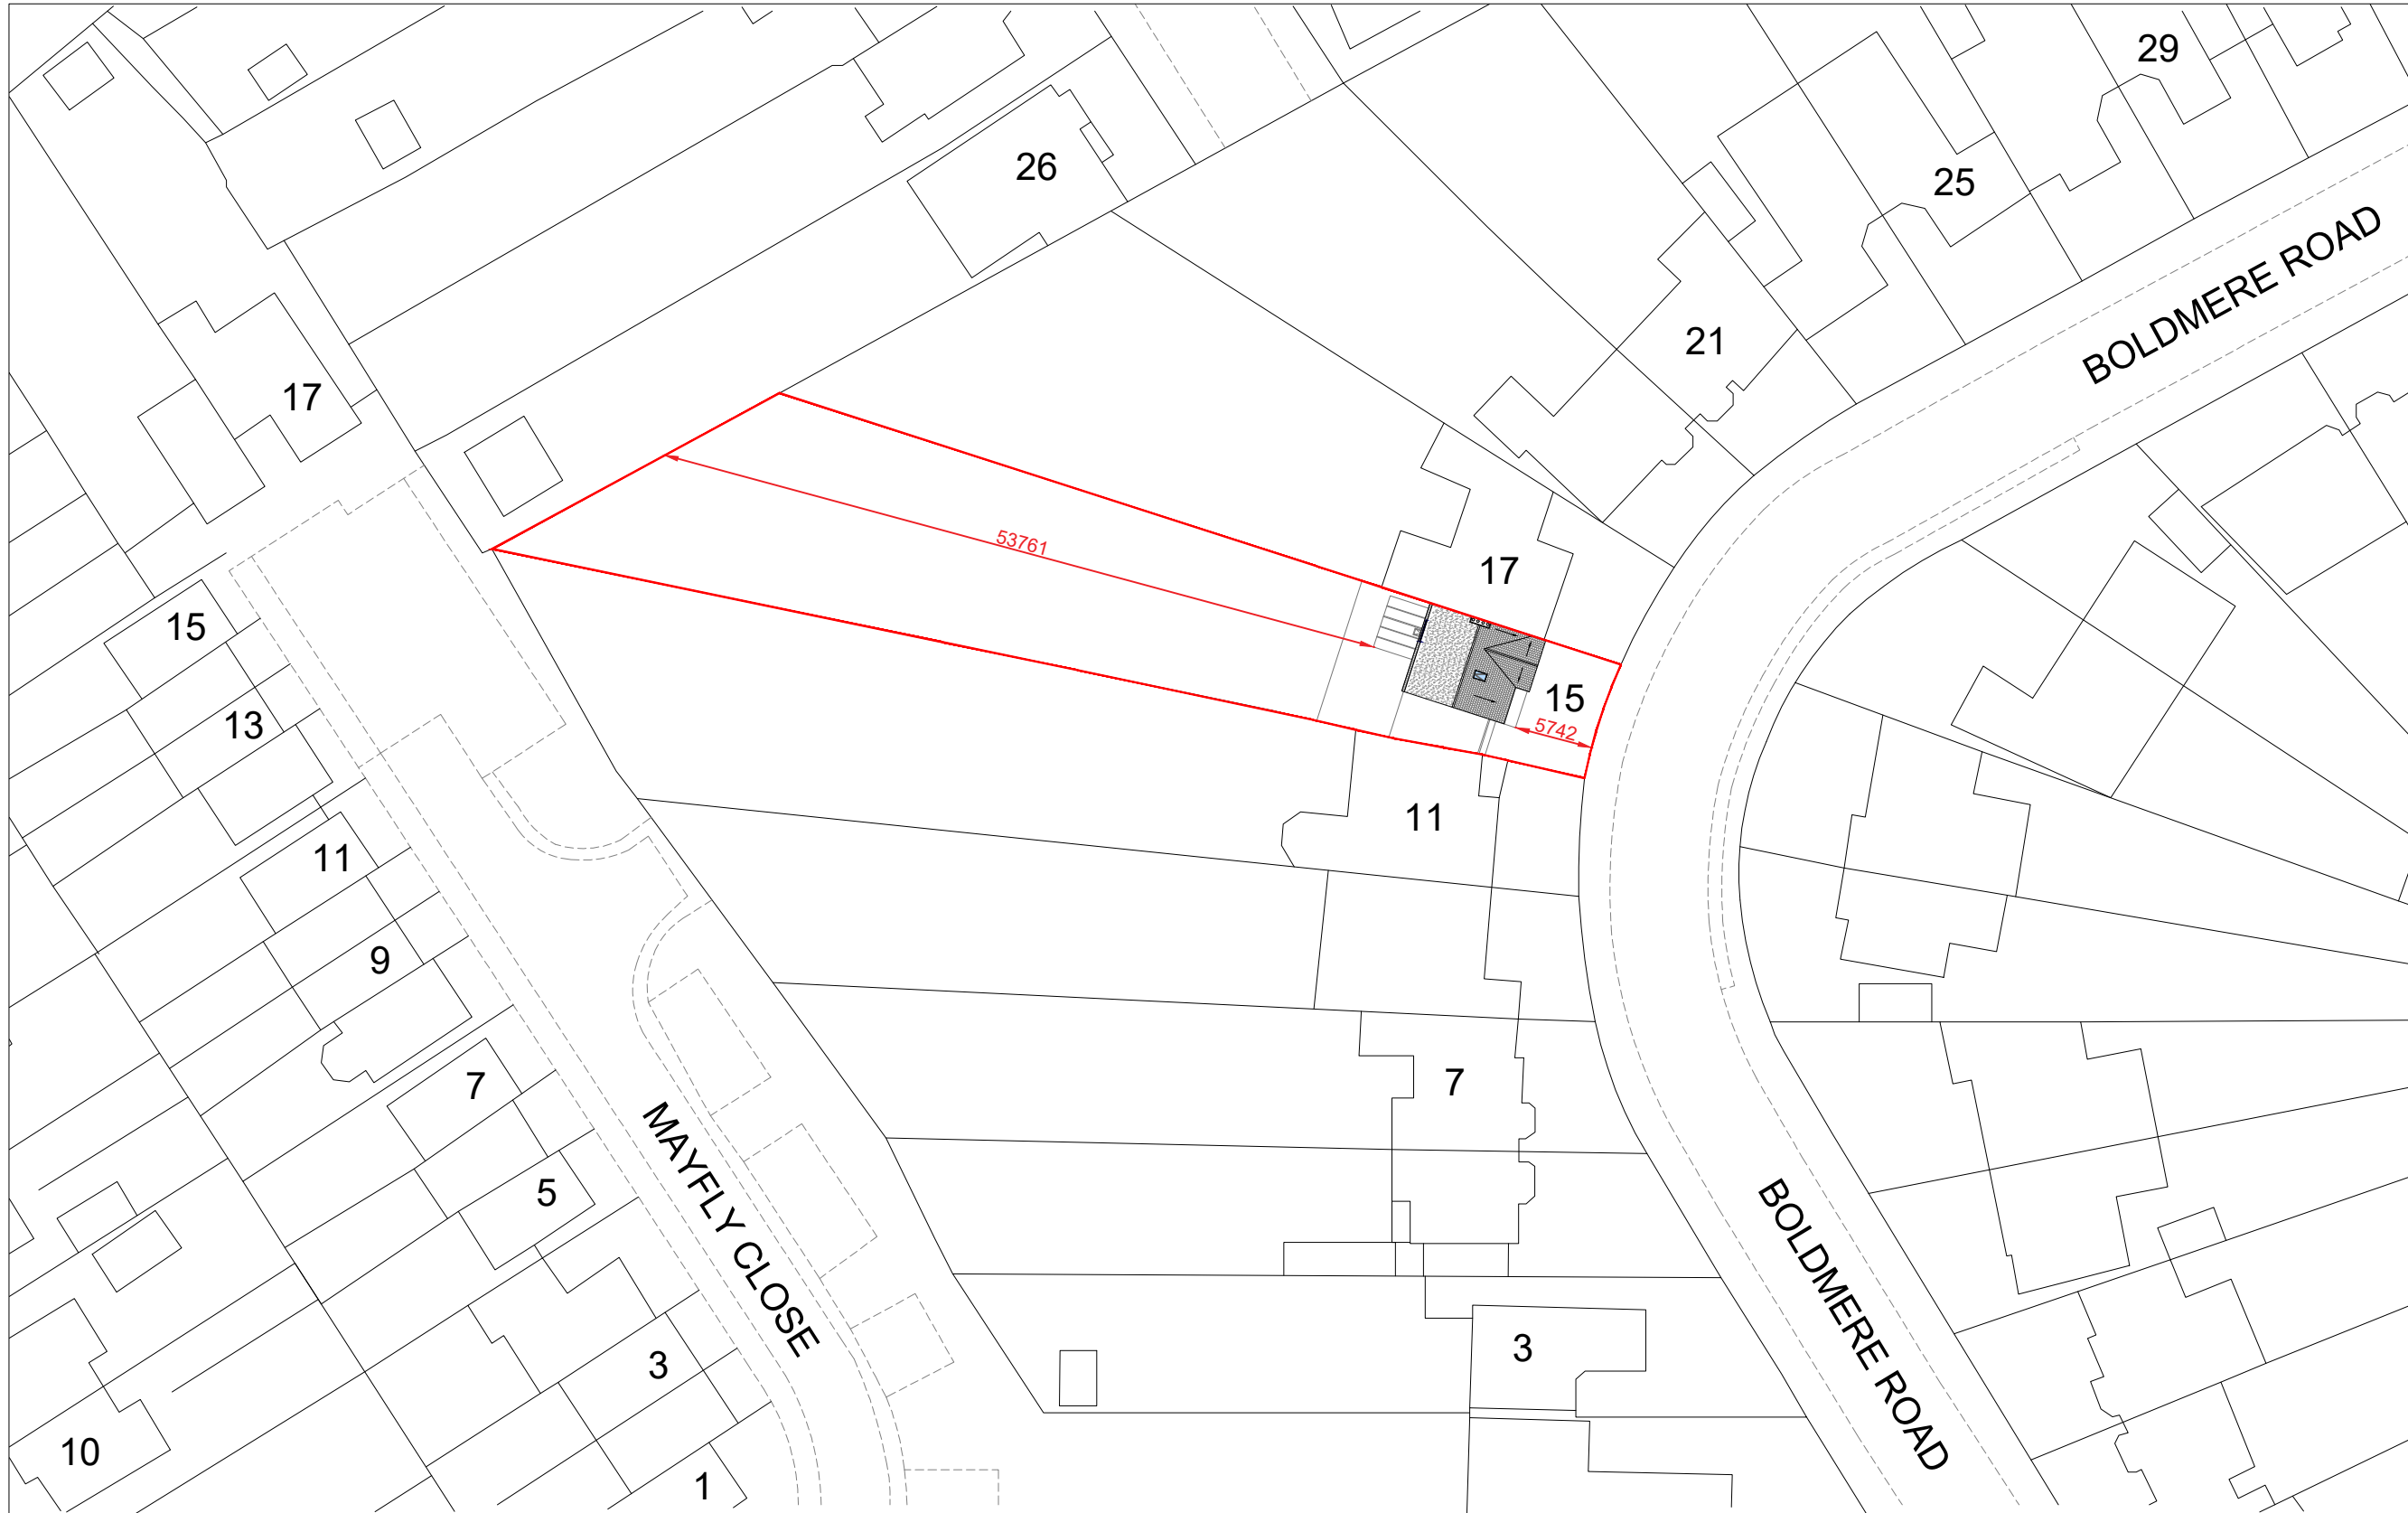

PROPOSED BLOCK PLAN
Scale: 1/500

SCALE: 1:500 0 25m