
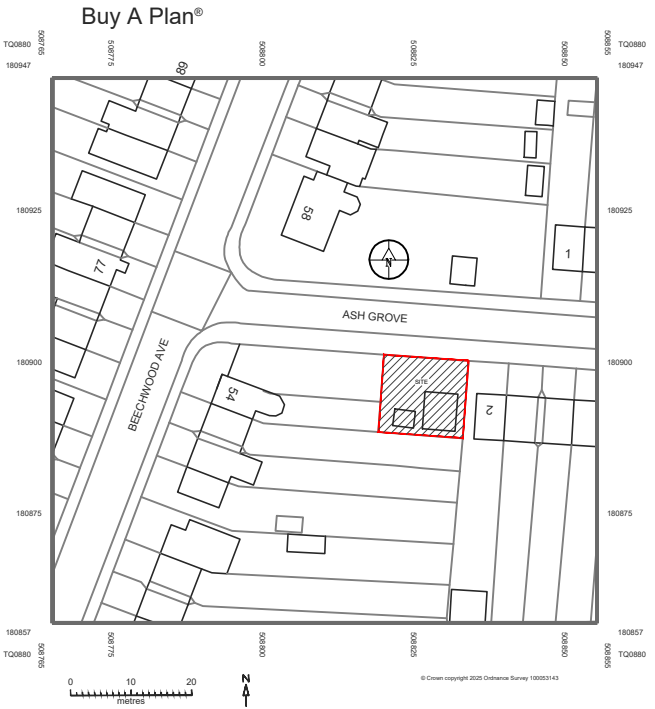


EXISTING IMAGES

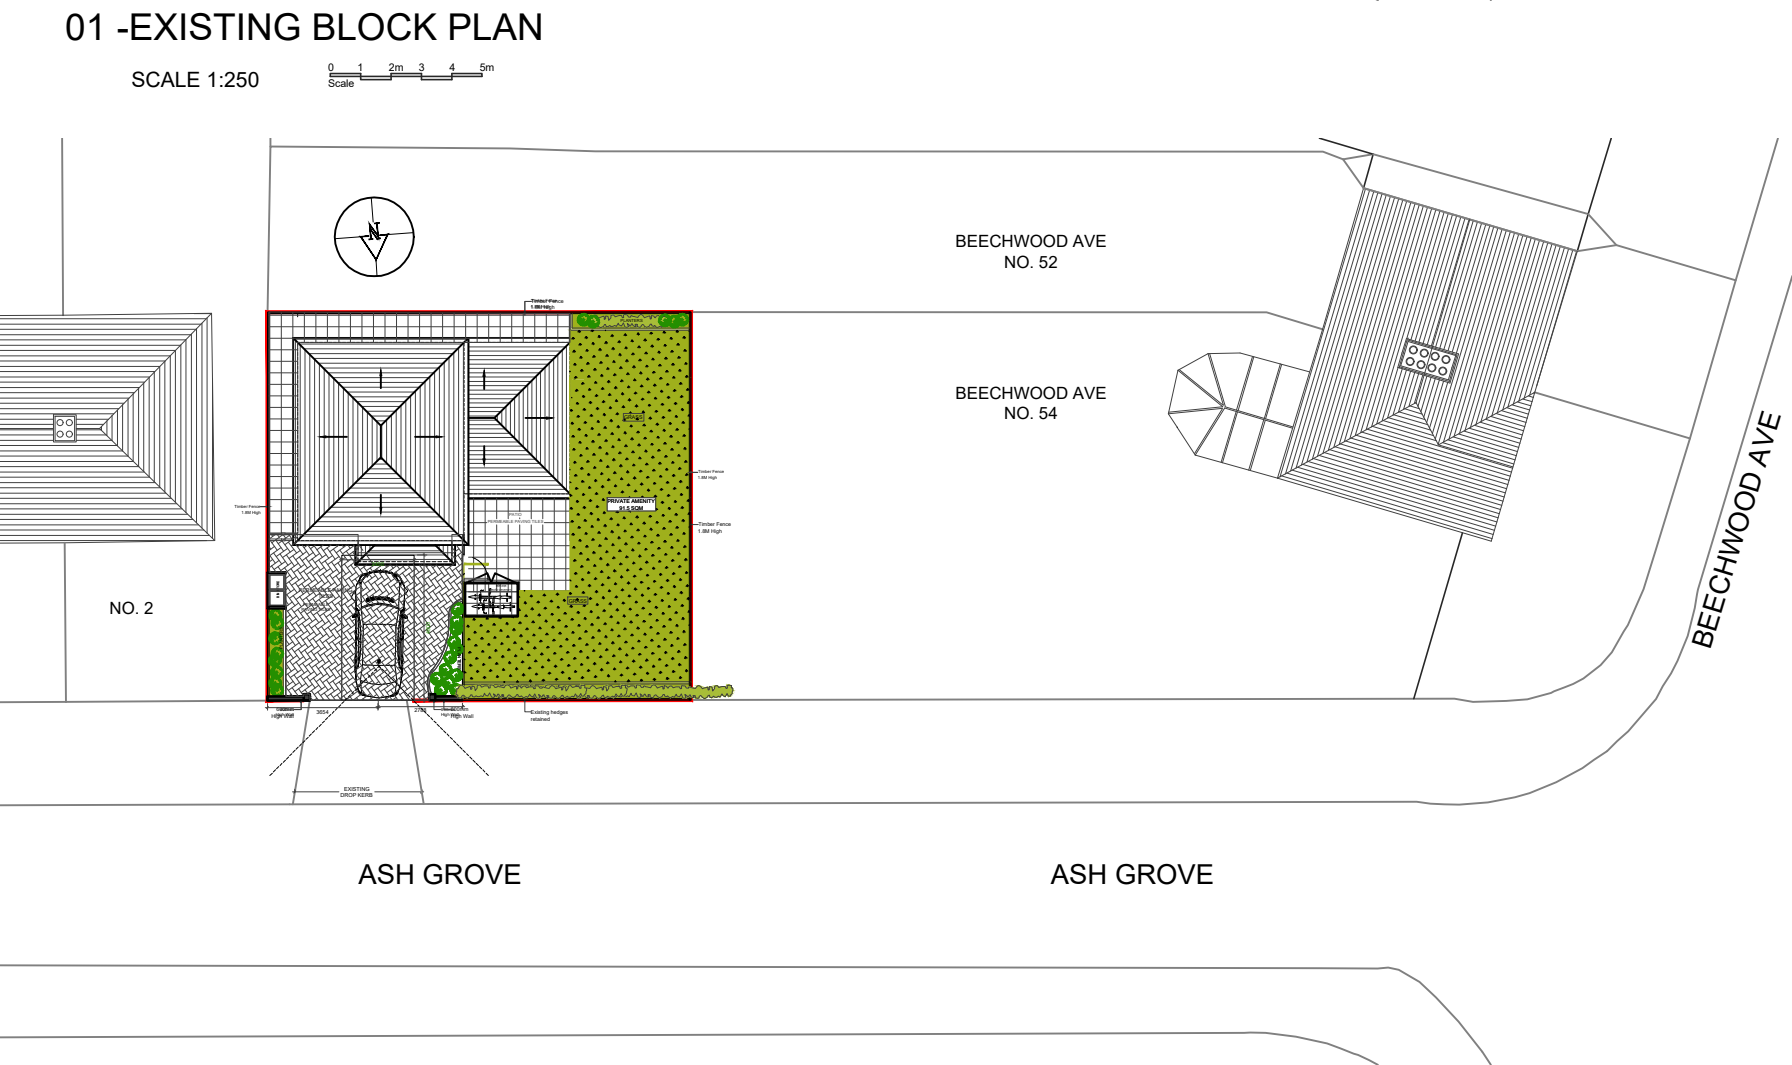

- NOTES
- Dimensions are not to be scaled from this drawing by contractors. The contractor is requested to check all dimensions before the work started.
  - Report any discrepancies to the client or architect before undertaking the work described in the drawings.
  - Dimensions are approximate site dimensions and are to be verified by the contractor on site before any fabrication/site works i.e foundations etc occur
  - Contractor is responsible for all temporary propping to existing structure

REVISIONS			
NO	DESCRIPTION	DATE	BY

**FULL-PLANNING APPLICATION**

DE ARCHITECTURAL CONSULT.LTD  
M: 07824773079, 07869580774  
E: design.endeavour@gmail.com

Project LAND ADJACENT TO 2 ASH GROVE, HAYES  
LONDON, UB3 1JR

Title OS MAP & BLOCK PLANS

Scale as shown@A3	Drawn MU	Approved	Date FEB-25
Job No. DAC-331/25	Drawing No. FP-2AG-01	Rev.	A