

01 - EXISTING BLOCK PLAN

SCALE 1:250


0 1 2m 3 4 5m  
Scale



EXISTING IMAGES

NOTES

- Dimensions are not to be scaled from this drawing by contractors. The contractor is requested to check all dimensions before the work started.
- Report any discrepancies to the client or architect before undertaking the work described in the drawings.
- Dimensions are approximate site dimensions and are to be verified by the contractor on site before any fabrication/site works i.e foundations etc occur
- Contractor is responsible for all temporary propping to existing structure

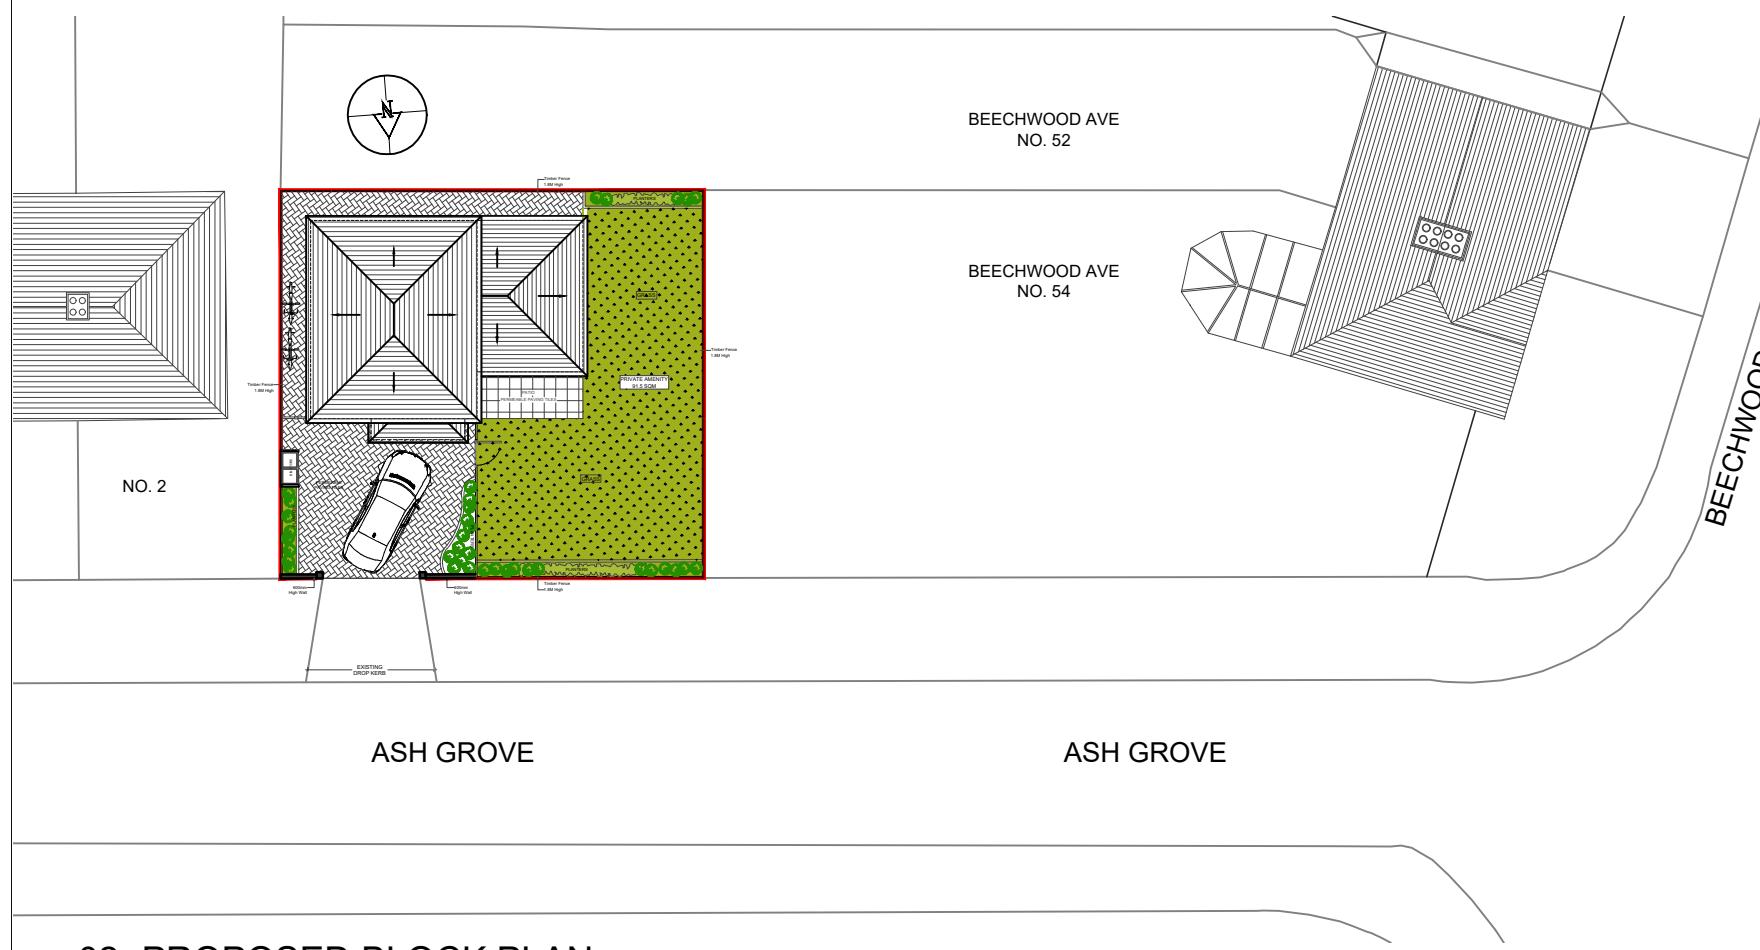

02 - PROPOSED BLOCK PLAN

SCALE 1:250  
0 1 2m 3 4 5m  
Scale

