

London Borough of Hillingdon

Shelter Advertising Proposal

Bus Shelter


Outside 4-6 Rowland Place, Northwood, HA6 1AB

SITE PLAN & IMAGES

Easting:509299

Northing:191466


 APPLICATION SITE

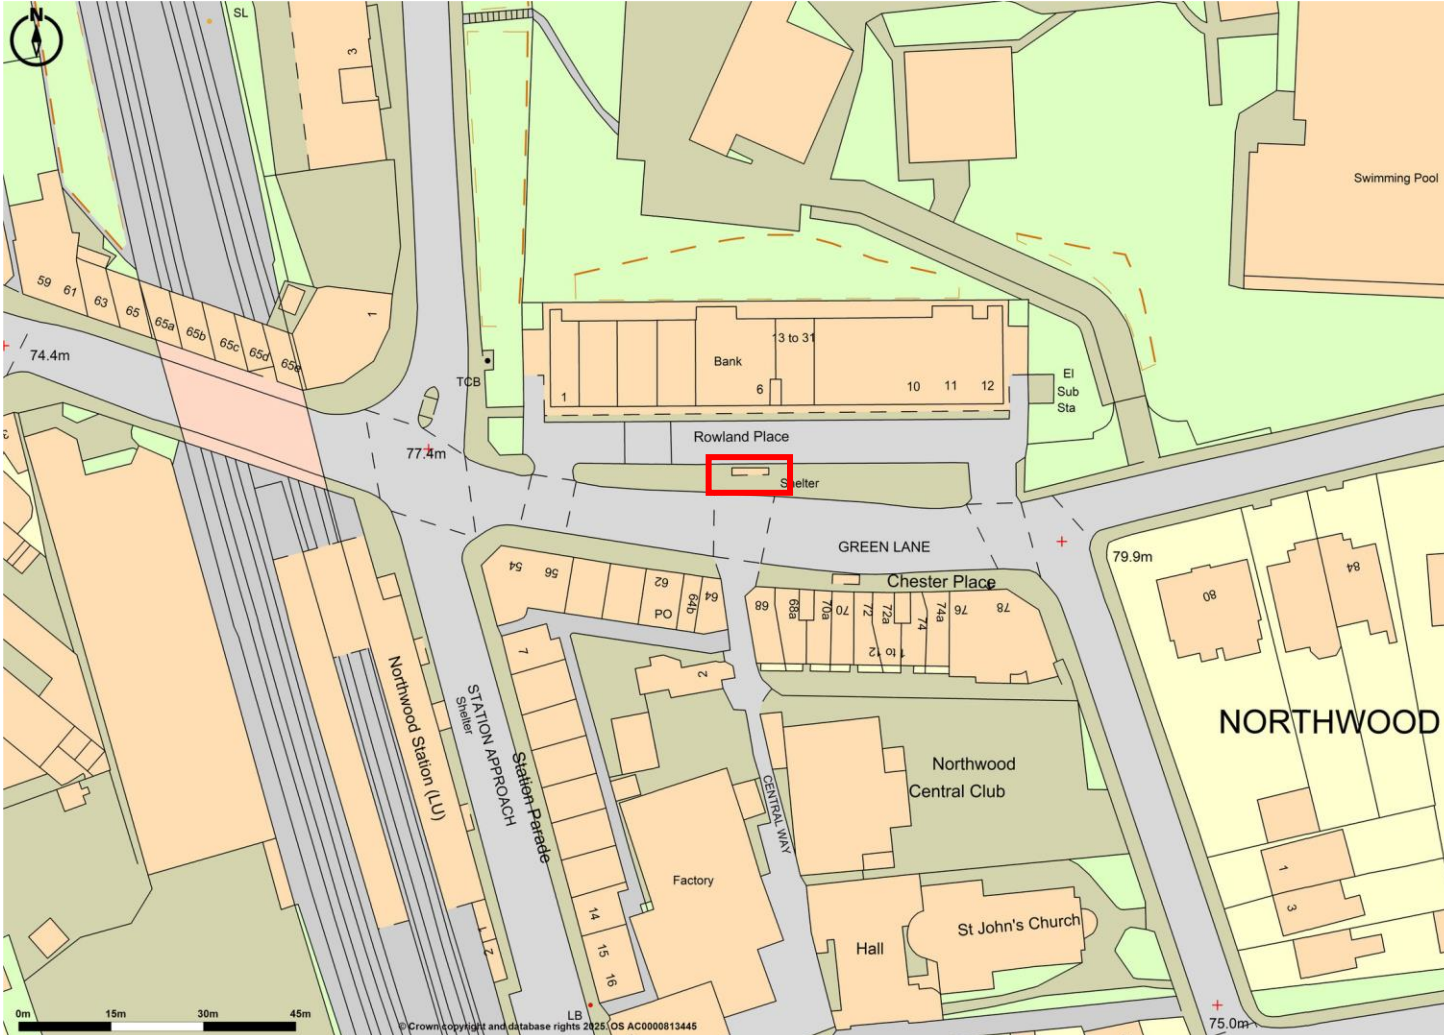

Scale 1:1250

Easting:509299

Northing:191466

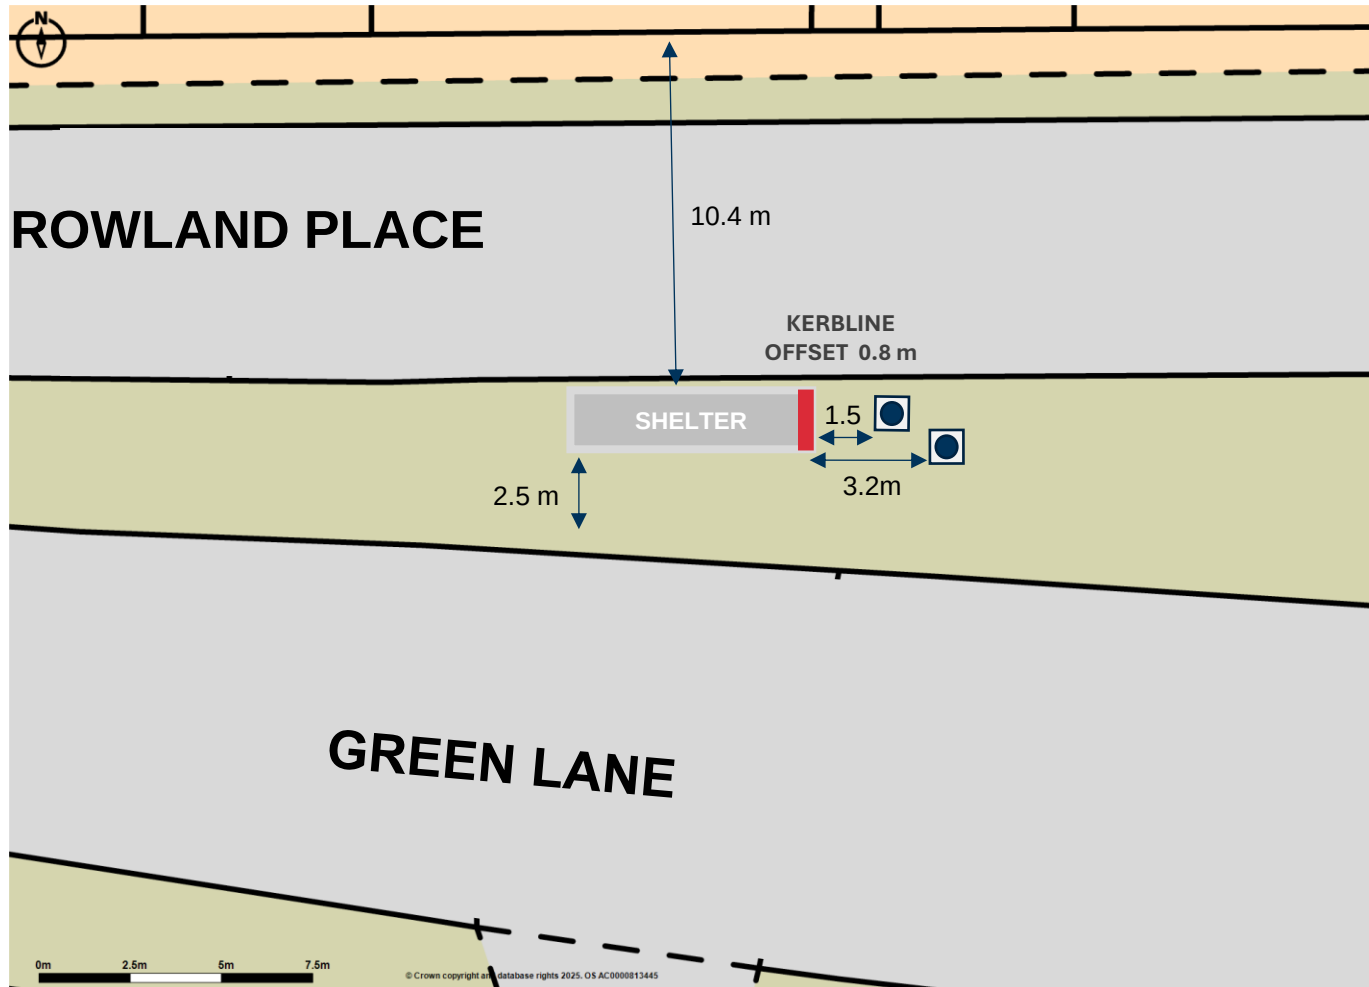

Bus Shelter Outside 4-6 Rowland Place, Northwood, HA6 1AB



SITE IMAGES