

London Borough of Hillingdon

Shelter Advertising Proposal

Bus Shelter

Outside 78 High Street, West Drayton, UB7 7DS


SITE PLAN & IMAGES

78 High Street, West Drayton, UB7 7DS

Easting:506096

Northing:180388


APPLICATION SITE

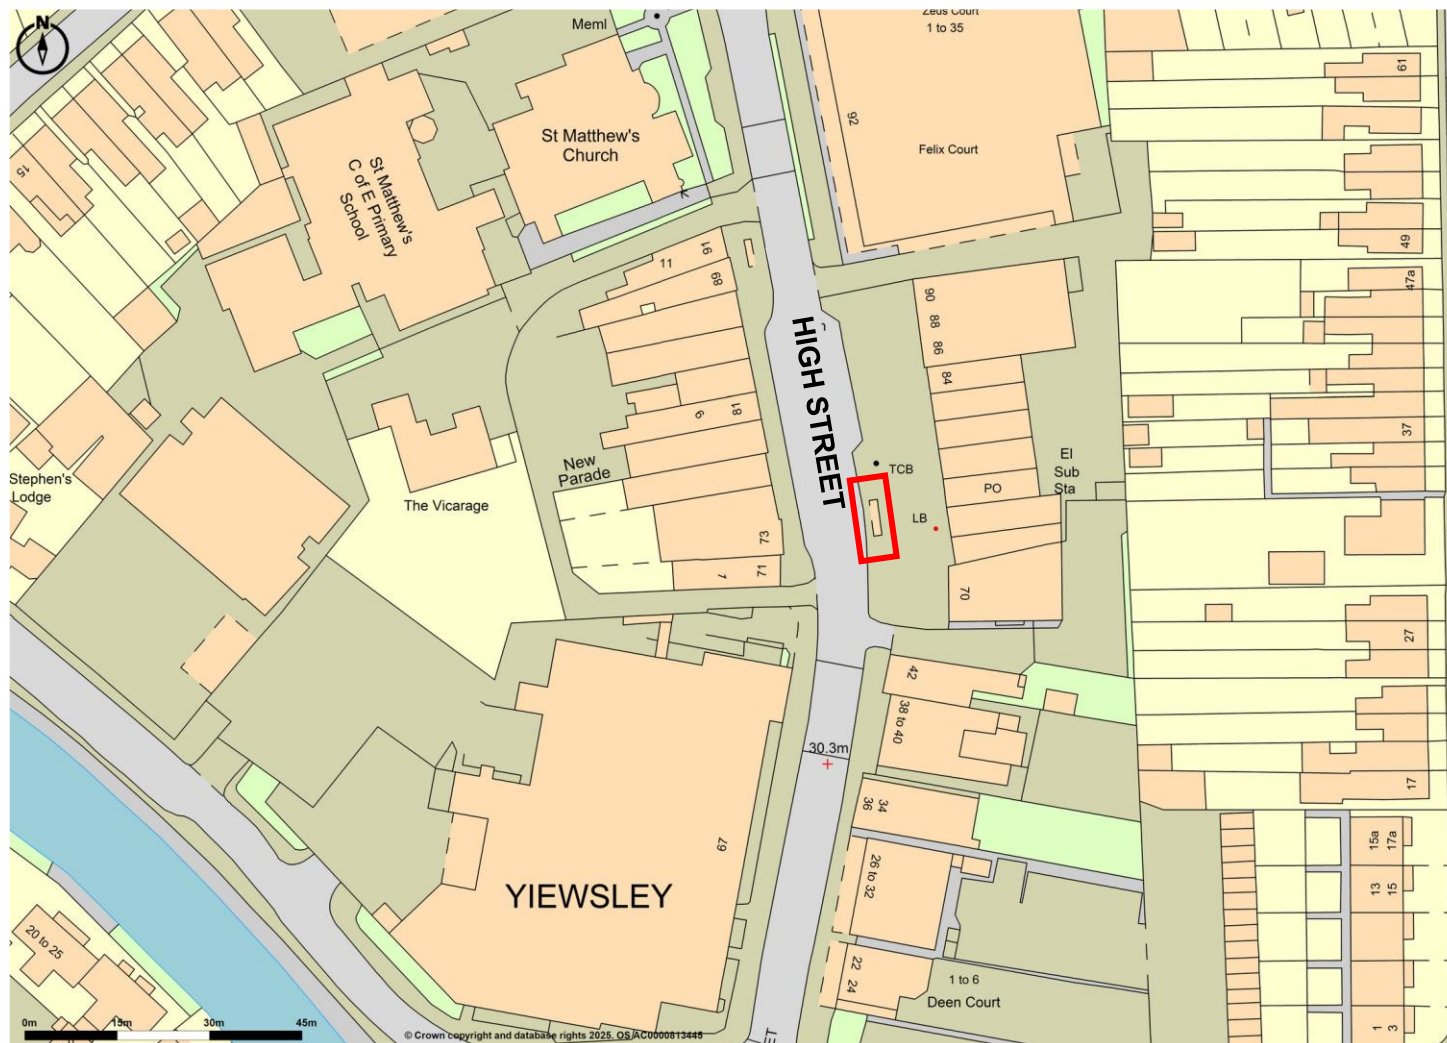

Scale 1:1250

Easting:506096

Northing:180388

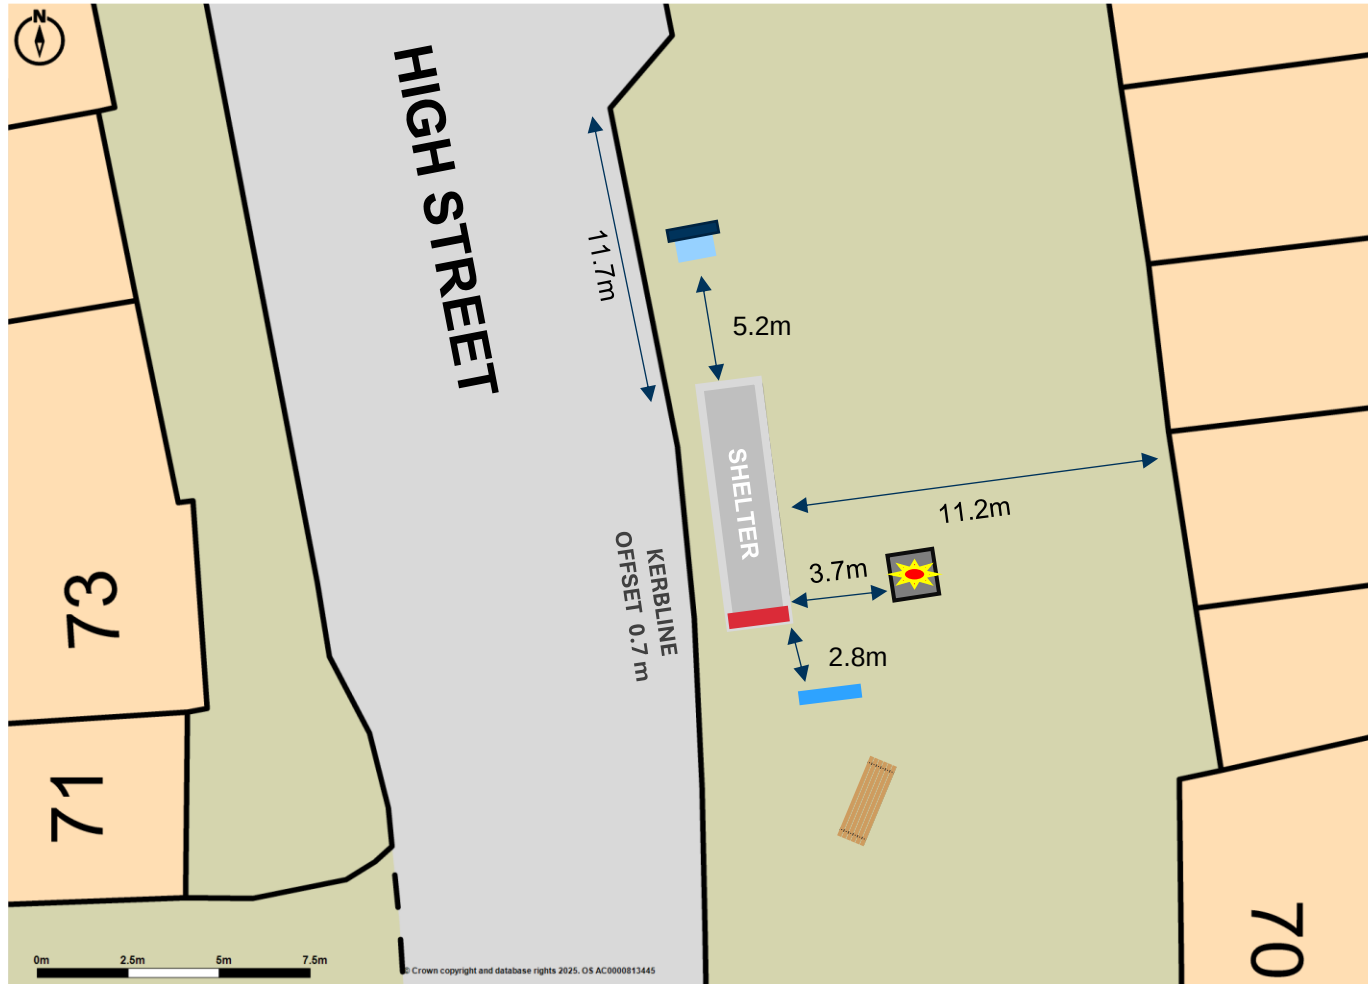

SHELTER

Bus Shelter



Bin



Flower Planter



Telephone Kiosk



Information Panel

Scale 1:200



Bus Shelter Outside 78 High Street, West Drayton, UB7 7DS



SITE IMAGES