

London Borough of Hillingdon

Shelter Advertising Proposal

Bus Shelter


Opposite Namaste Lounge, 66 Joel Street, Northwood, HA6 1LL

SITE PLAN & IMAGES

Easting:510255

Northing:190267


 APPLICATION SITE

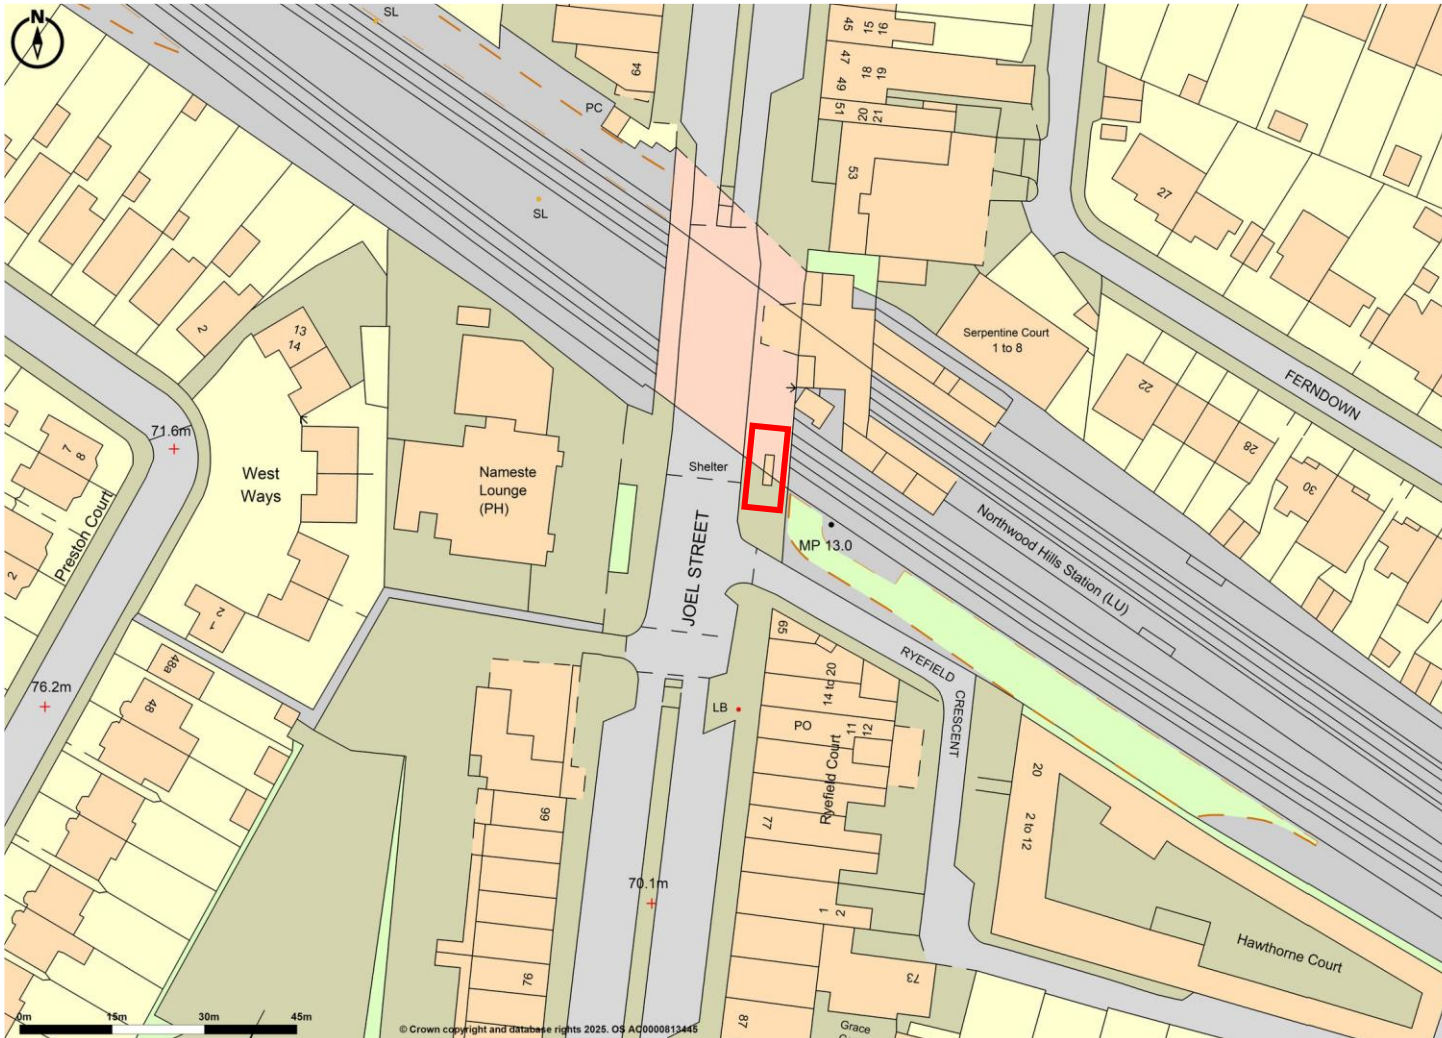

Scale 1:1250

Easting:510255

Northing:190267

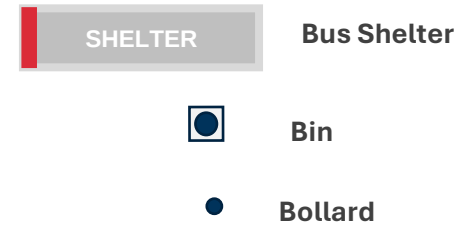



SITE IMAGES