
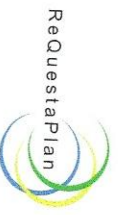


12 Manor Court UB96AB

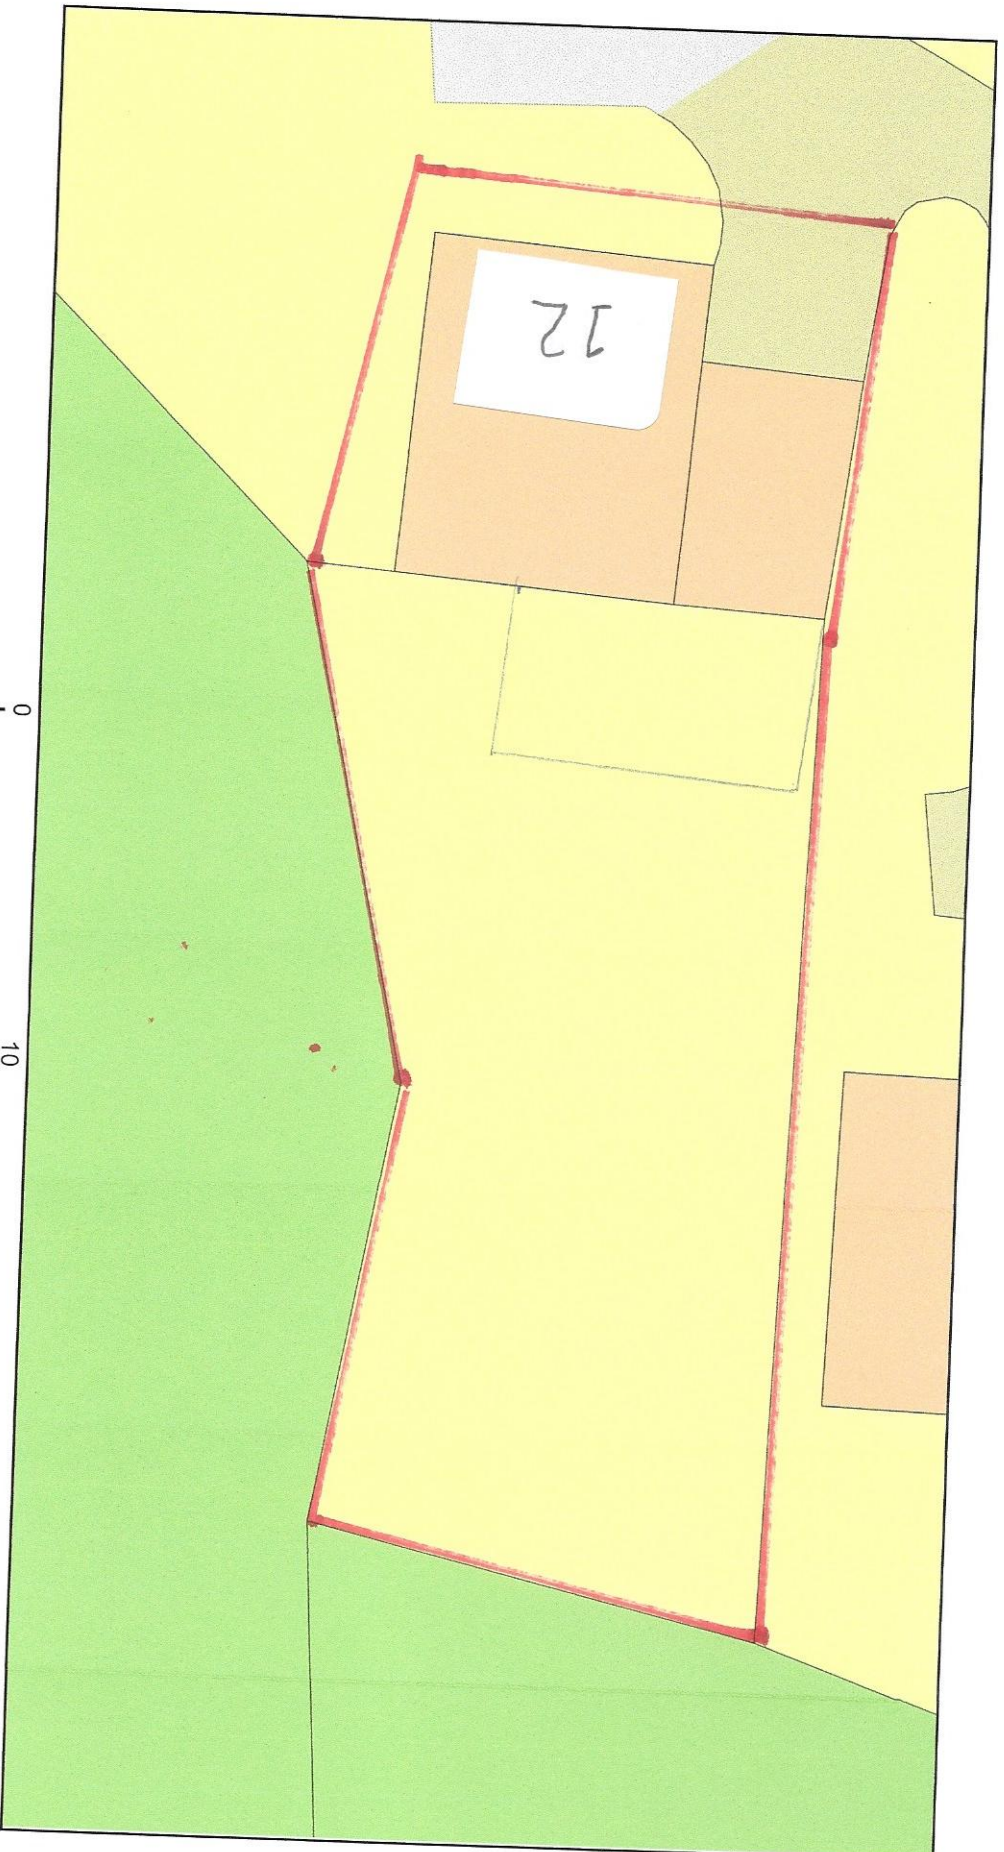

Plan Produced for: Paul

Date Produced: 24 Feb 2025

Plan Reference Number: TORQM2505124143935

Scale: 1:200 @ A4

© Crown copyright and database rights 2025 OS 100042766