


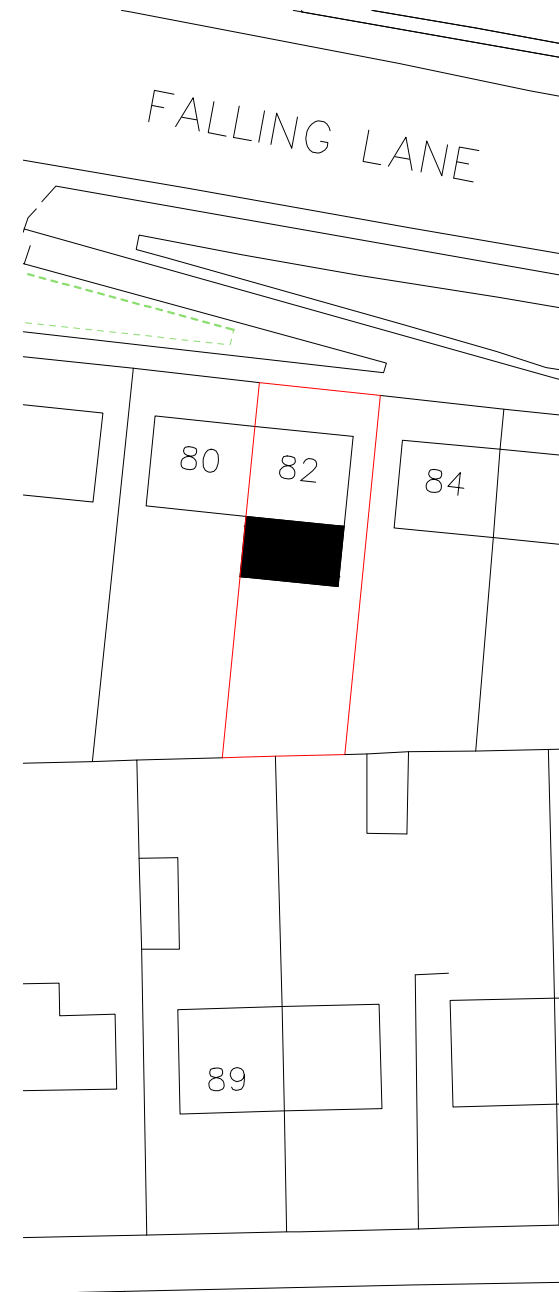

NOTES

- TOTAL HEIGHT OF ROOF NOT TO EXCEED 3m
- EXISTING CONSERVATORY TO BE DEMOLISHED AND ERECT PROPOSED SINGLE STOREY REAR EXTENSION
- PROPOSED MATERIALS TO BE USED TO MATCH EXISTING

Rev	Description
Project	
82 Falling Lane West Drayton UB7 8AE	
Drawing	
SITE AND LOCATION PLAN	
SCALE As Shown	Date
Drawing no. 25_22_01	