


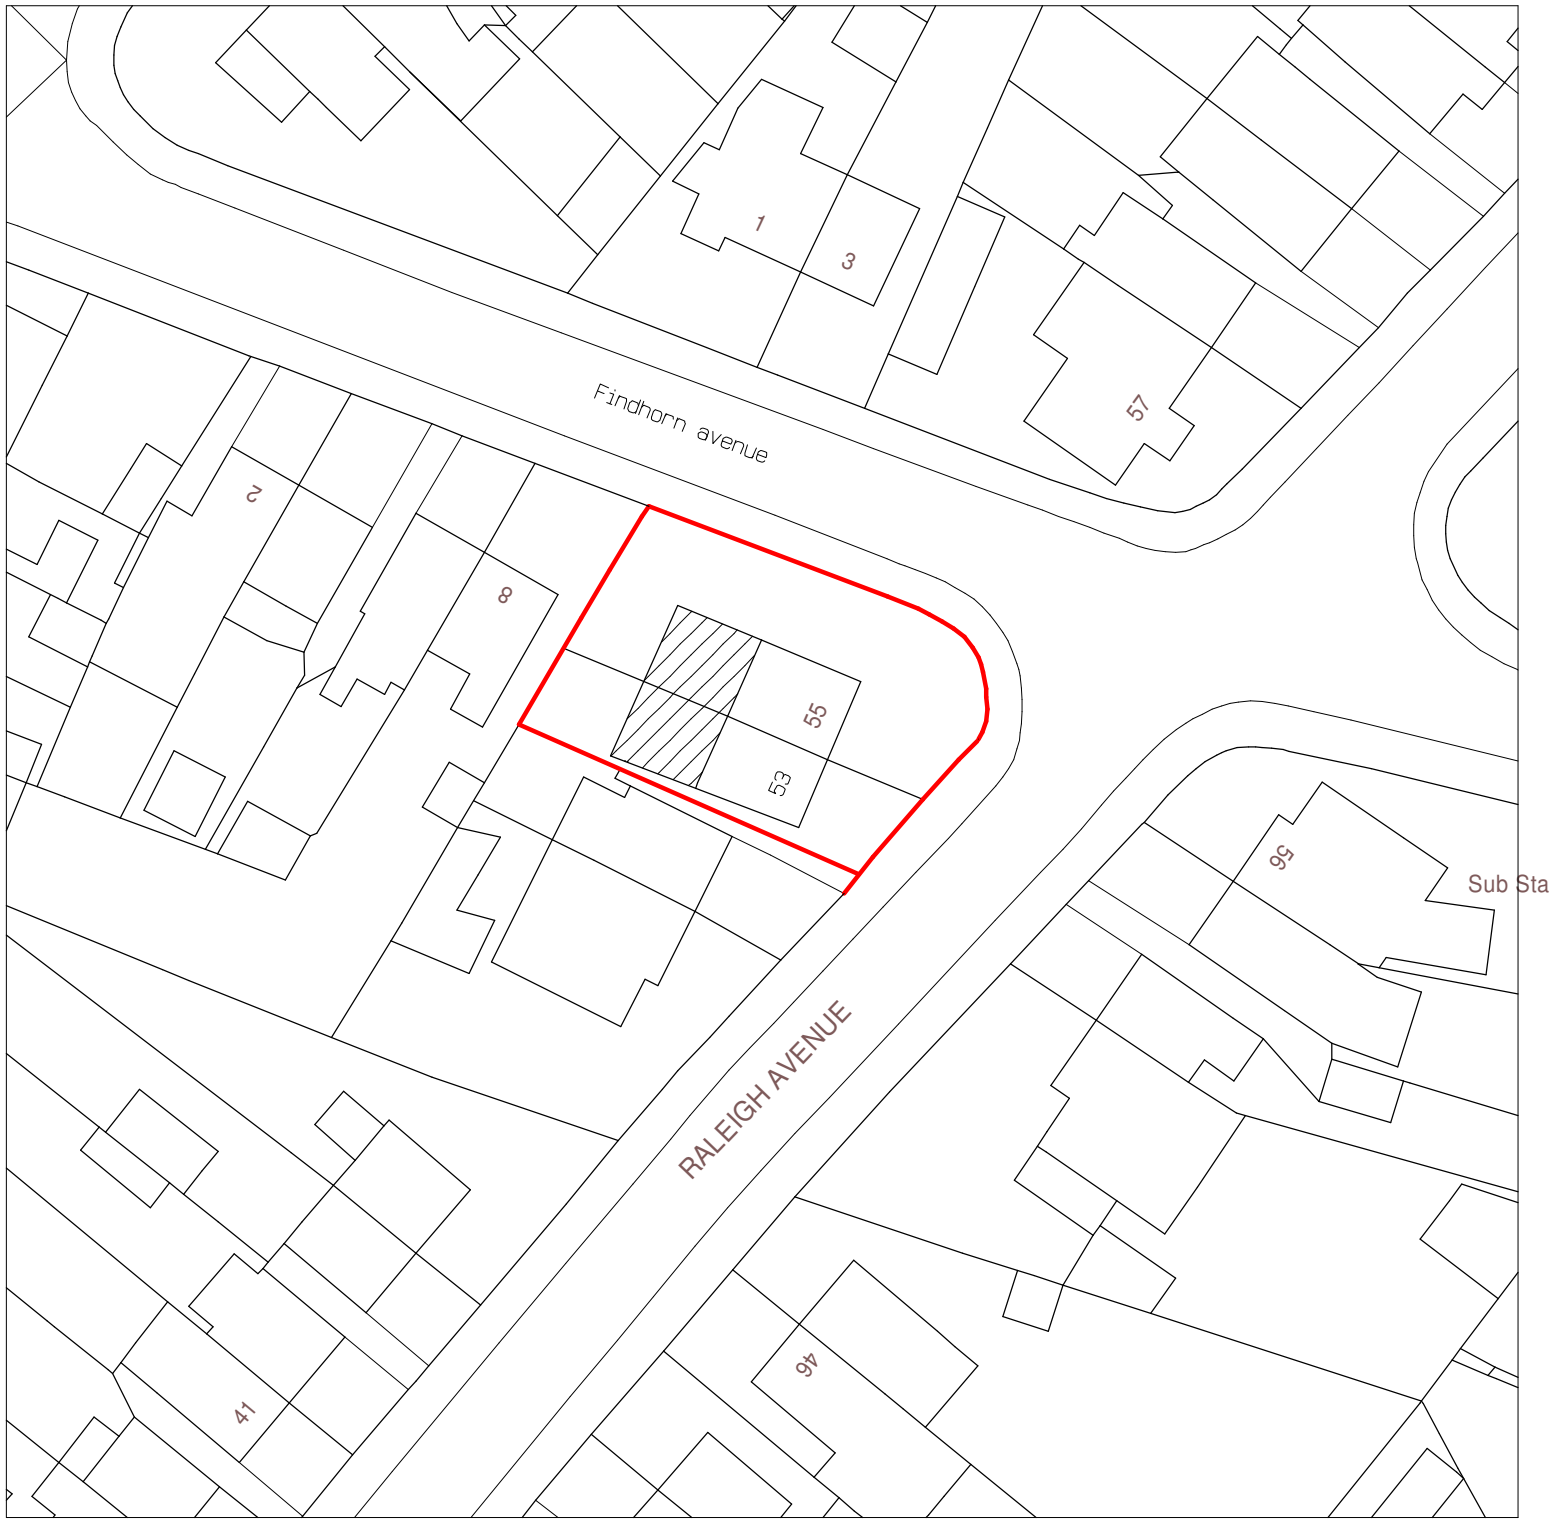

Crown Copyright and database rights 2025 OS Licence no. AC0000849896

Block plan scale 1:500

53-55 Rayleigh Avenue
Hayes UB4 0EE

