



General Notes
 1. New work shown shaded
 2. Demolition shown dotted
 3. W: Wardrobe
 Cpbd: Cupboard
 RLA: Roof lantern above
 RL: Roof light/lantern below
 4. All dimensions are indicative and in mm
 5. If shown levels indicated in red dotted

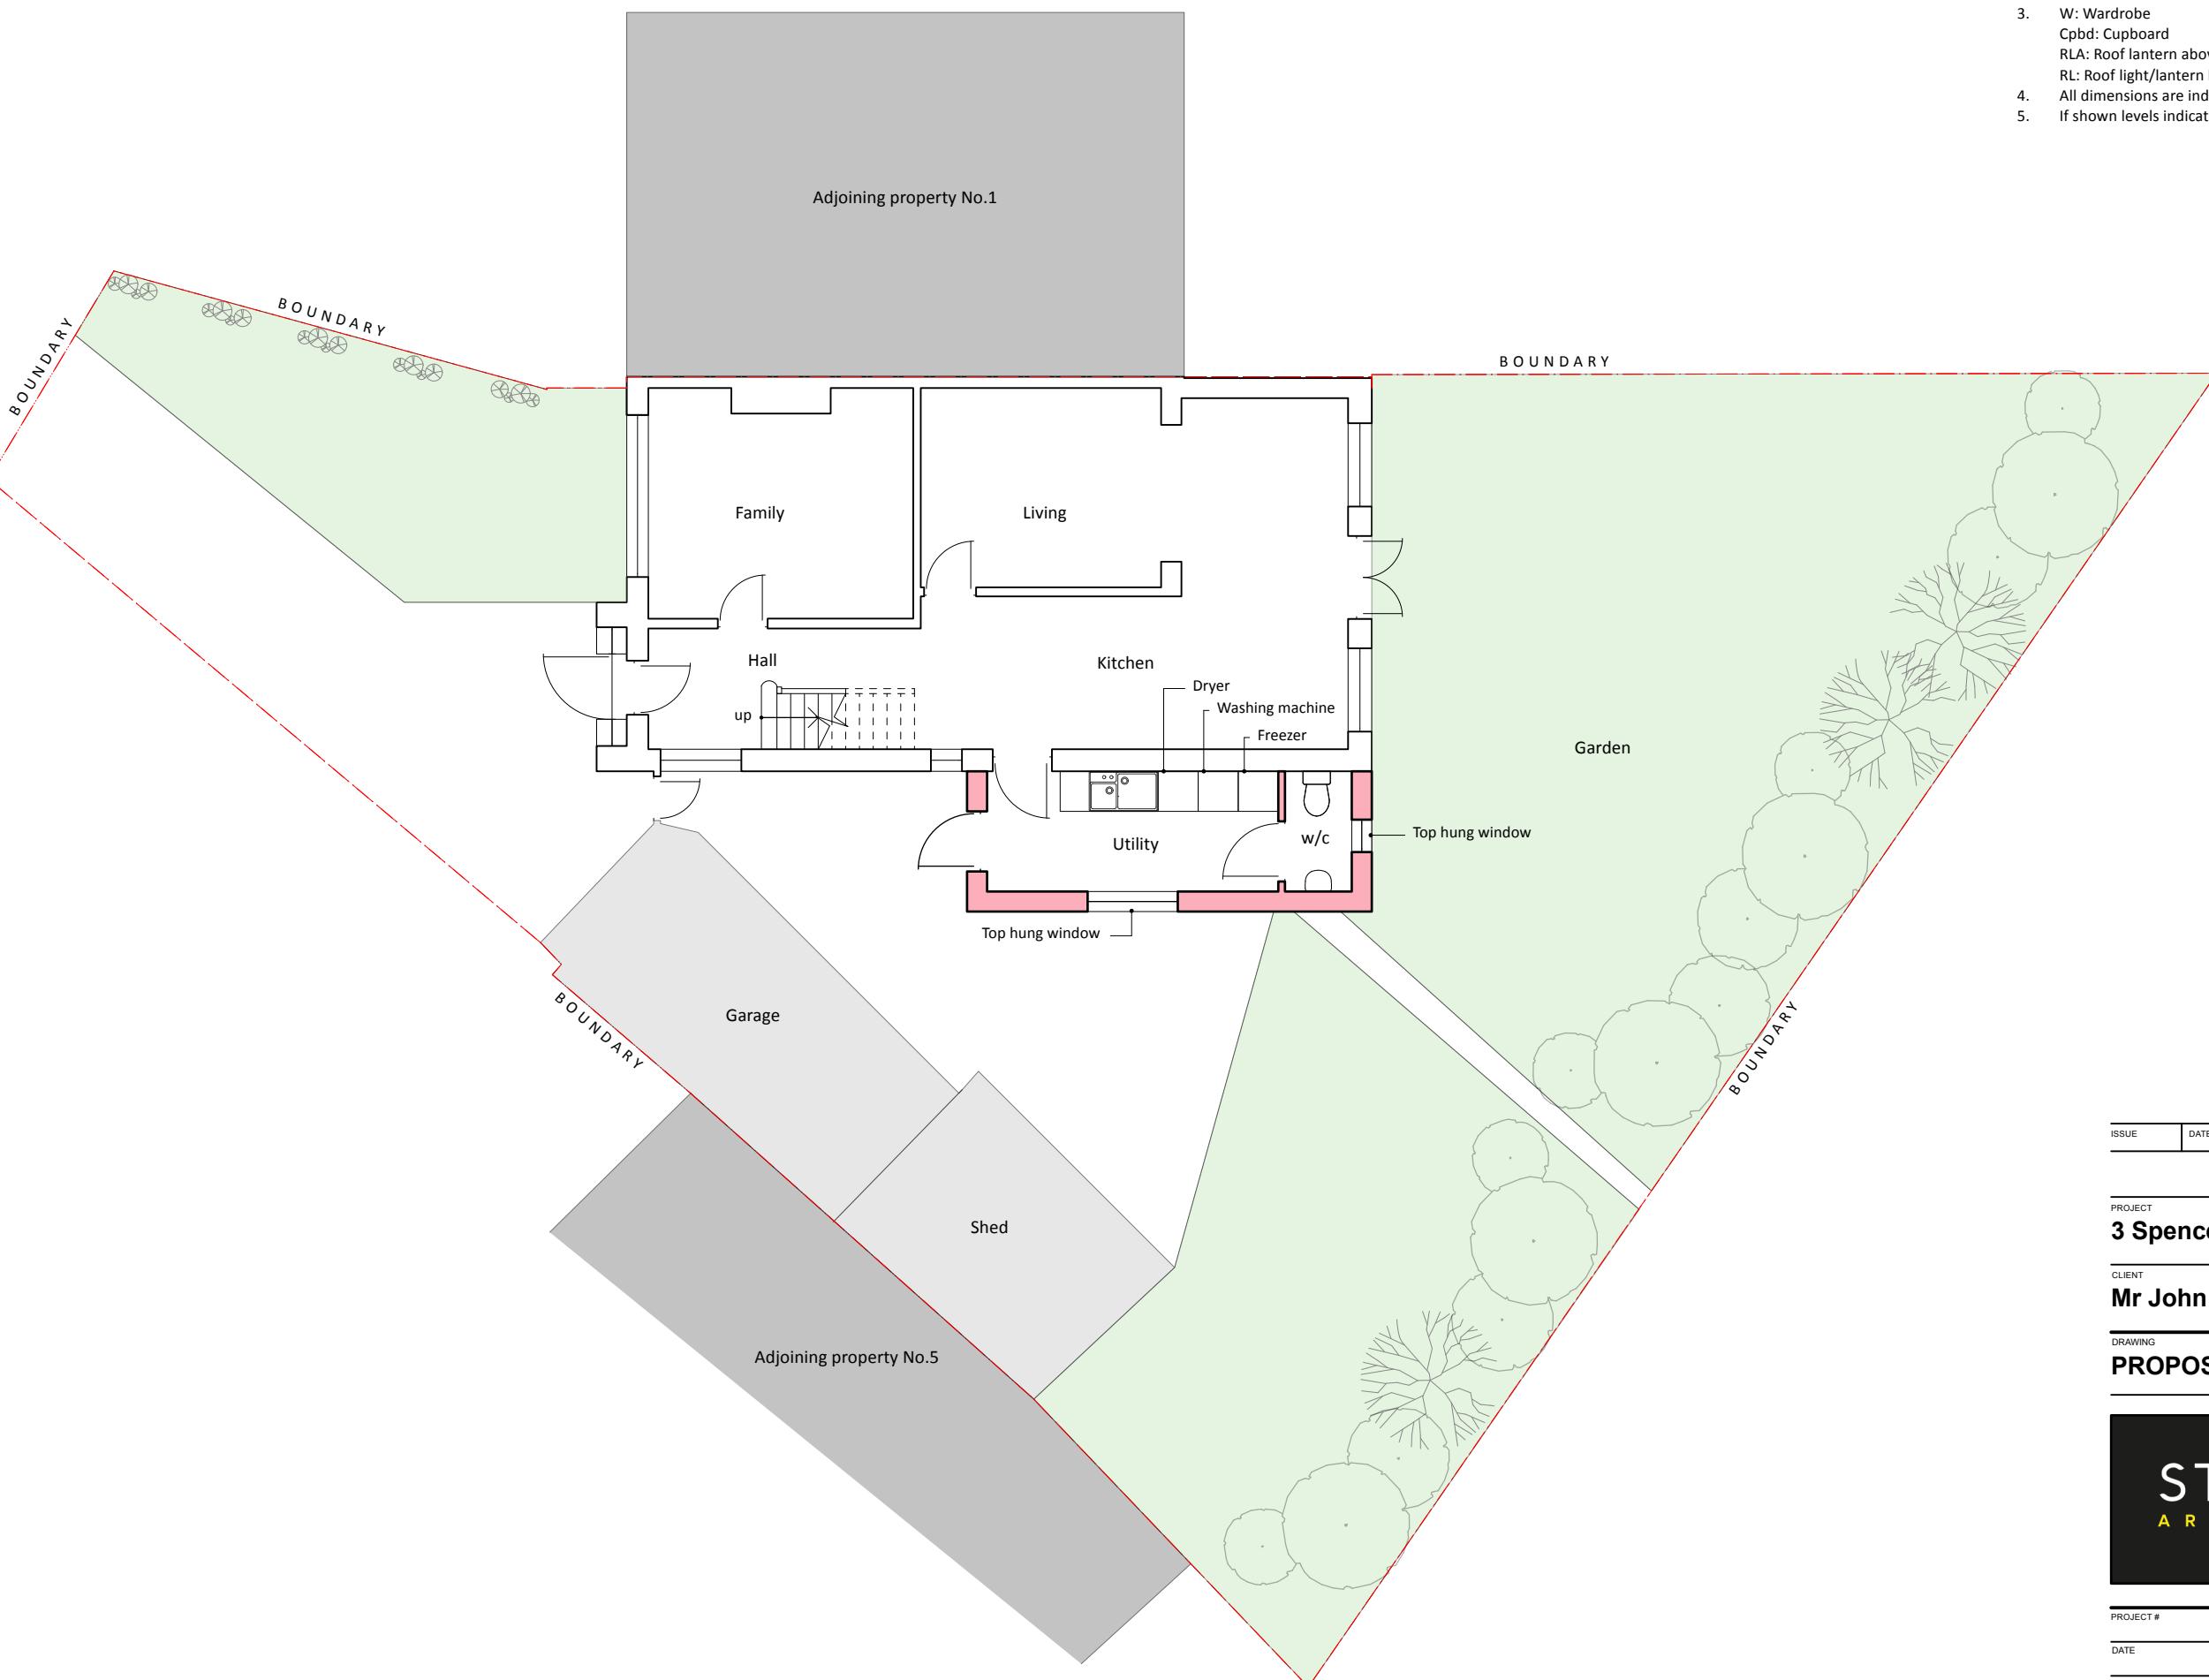

0.0 1.0 2.0 3.0 4.0 5.0 m

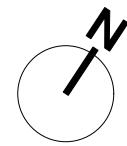

Stones Architects Ltd
 50 Coldharbour Lane Hayes Middlesex UB3 3EP
 t 020 8969 0000 e mail@stonesarchitects.co.uk w stonesarchitects.co.uk