


General Notes

1. New work shown shaded
2. Demolition shown dotted
3. W: Wardrobe
Cpb: Cupboard
RLA: Roof lantern above
RL: Roof light/lantern below
4. All dimensions are indicative and in mm
5. If shown levels indicated in red dotted

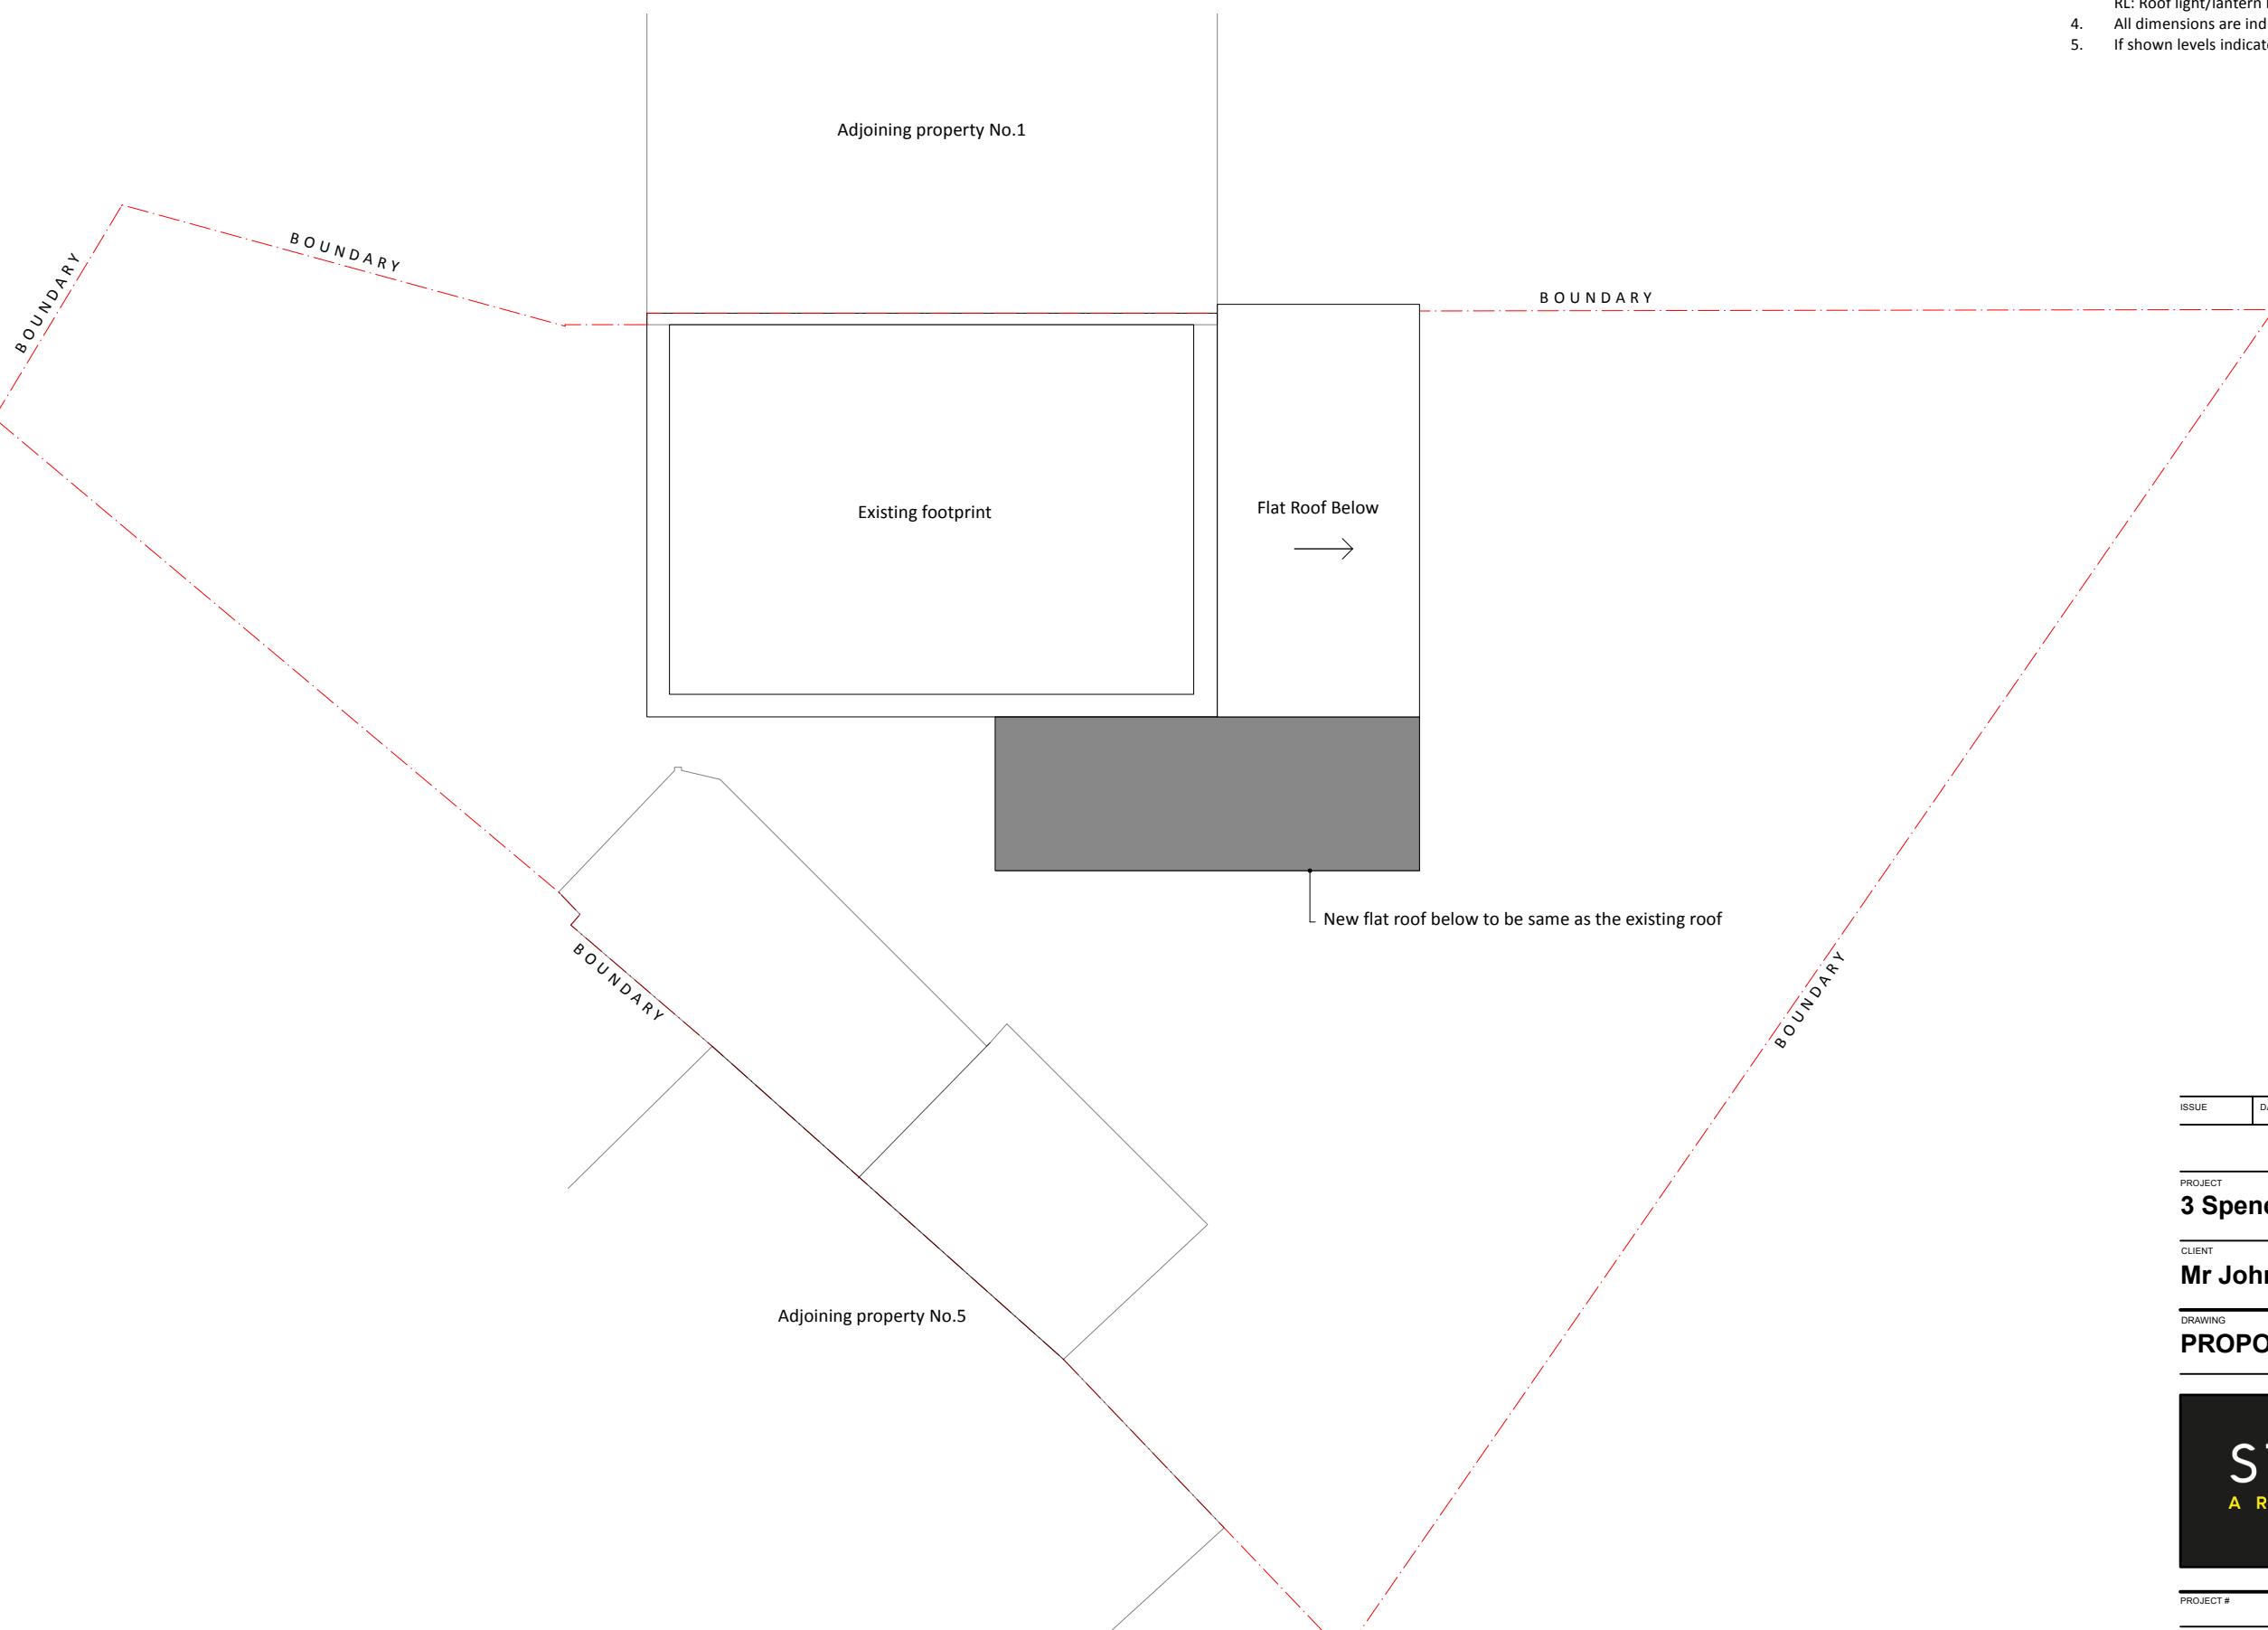

PROJECT DATE REVISION

3 Spencer Close, Uxbridge, UB8 2AZ

CLIENT

Mr John Jones

DRAWING

PROPOSED ROOF



All rights described in chapter IV of the copyright designs & patents act 1988 have been asserted. This drawing must not be scaled; only figured dimensions should be used. Check and verify all dimensions on site prior to commencing any work. Any discrepancies should be reported to the Architects immediately.


PROJECT # 2025.007 DWG # REV

DATE 06/03/2025

SCALE 1:100

DRAWN JA CHKD JC

C02

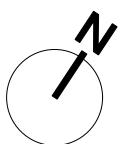

Stones Architects Ltd
50 Coldharbour Lane Hayes Middlesex UB3 3EP
t 020 8969 0000 e mail@stonesarchitects.co.uk w stonesarchitects.co.uk