



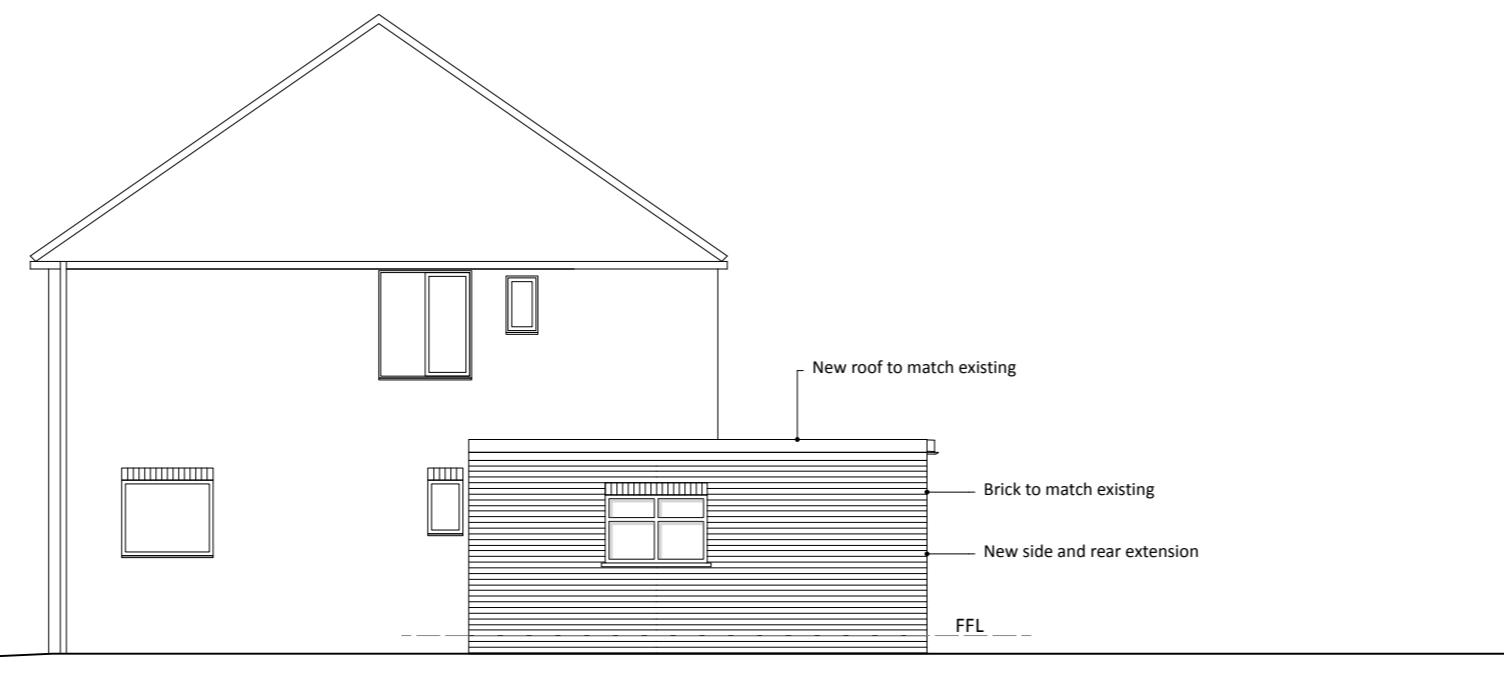

1 NORTH EAST

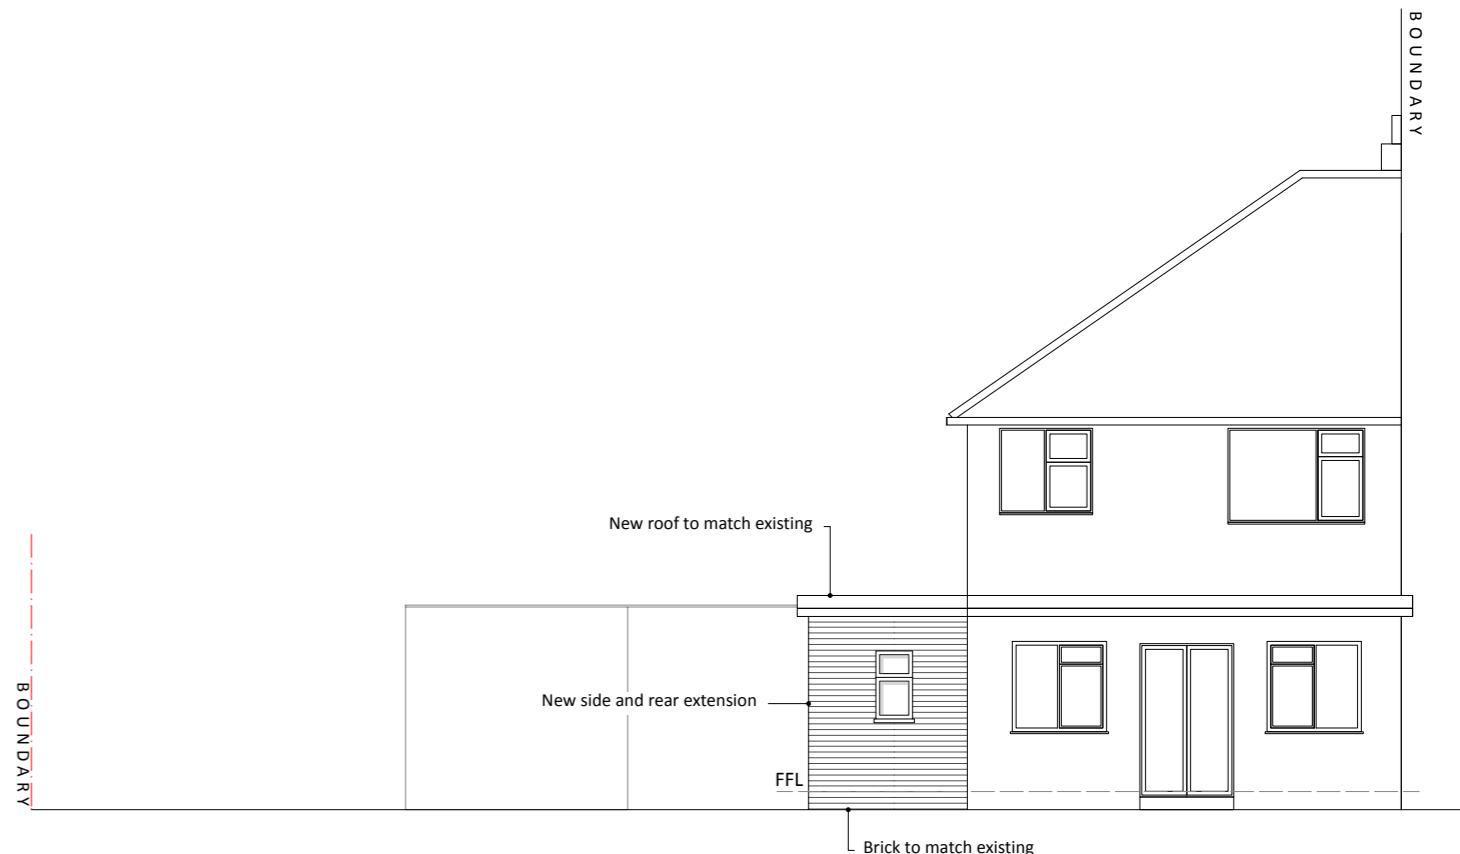

2 NORTH WEST



3 SOUTH WEST

ISSUE DATE REVISION

PROJECT
3 Spencer Close, Uxbridge, UB8 2AZ

CLIENT
Mr John Jones

DRAWING
PROPOSED ELEVATIONS

All rights reserved in chapter IV of the copyright designs & patents act 1988 have been asserted. This drawing must not be scaled; only figured dimensions should be used. Check and verify all dimensions on site prior to commencing any work. Any discrepancies should be reported to the Architects immediately.



PROJECT # 2025.007 DWG # REV
DATE 03/03/2025
SCALE 1:100
DRAWN JA CHKD JC
C03

0.0 1.0 2.0 3.0 4.0 5.0 m

Stones Architects Ltd
50 Coldharbour Lane Hayes Middlesex UB3 3EP
t 020 8969 0000 e mail@stonesarchitects.co.uk w stonesarchitects.co.uk