


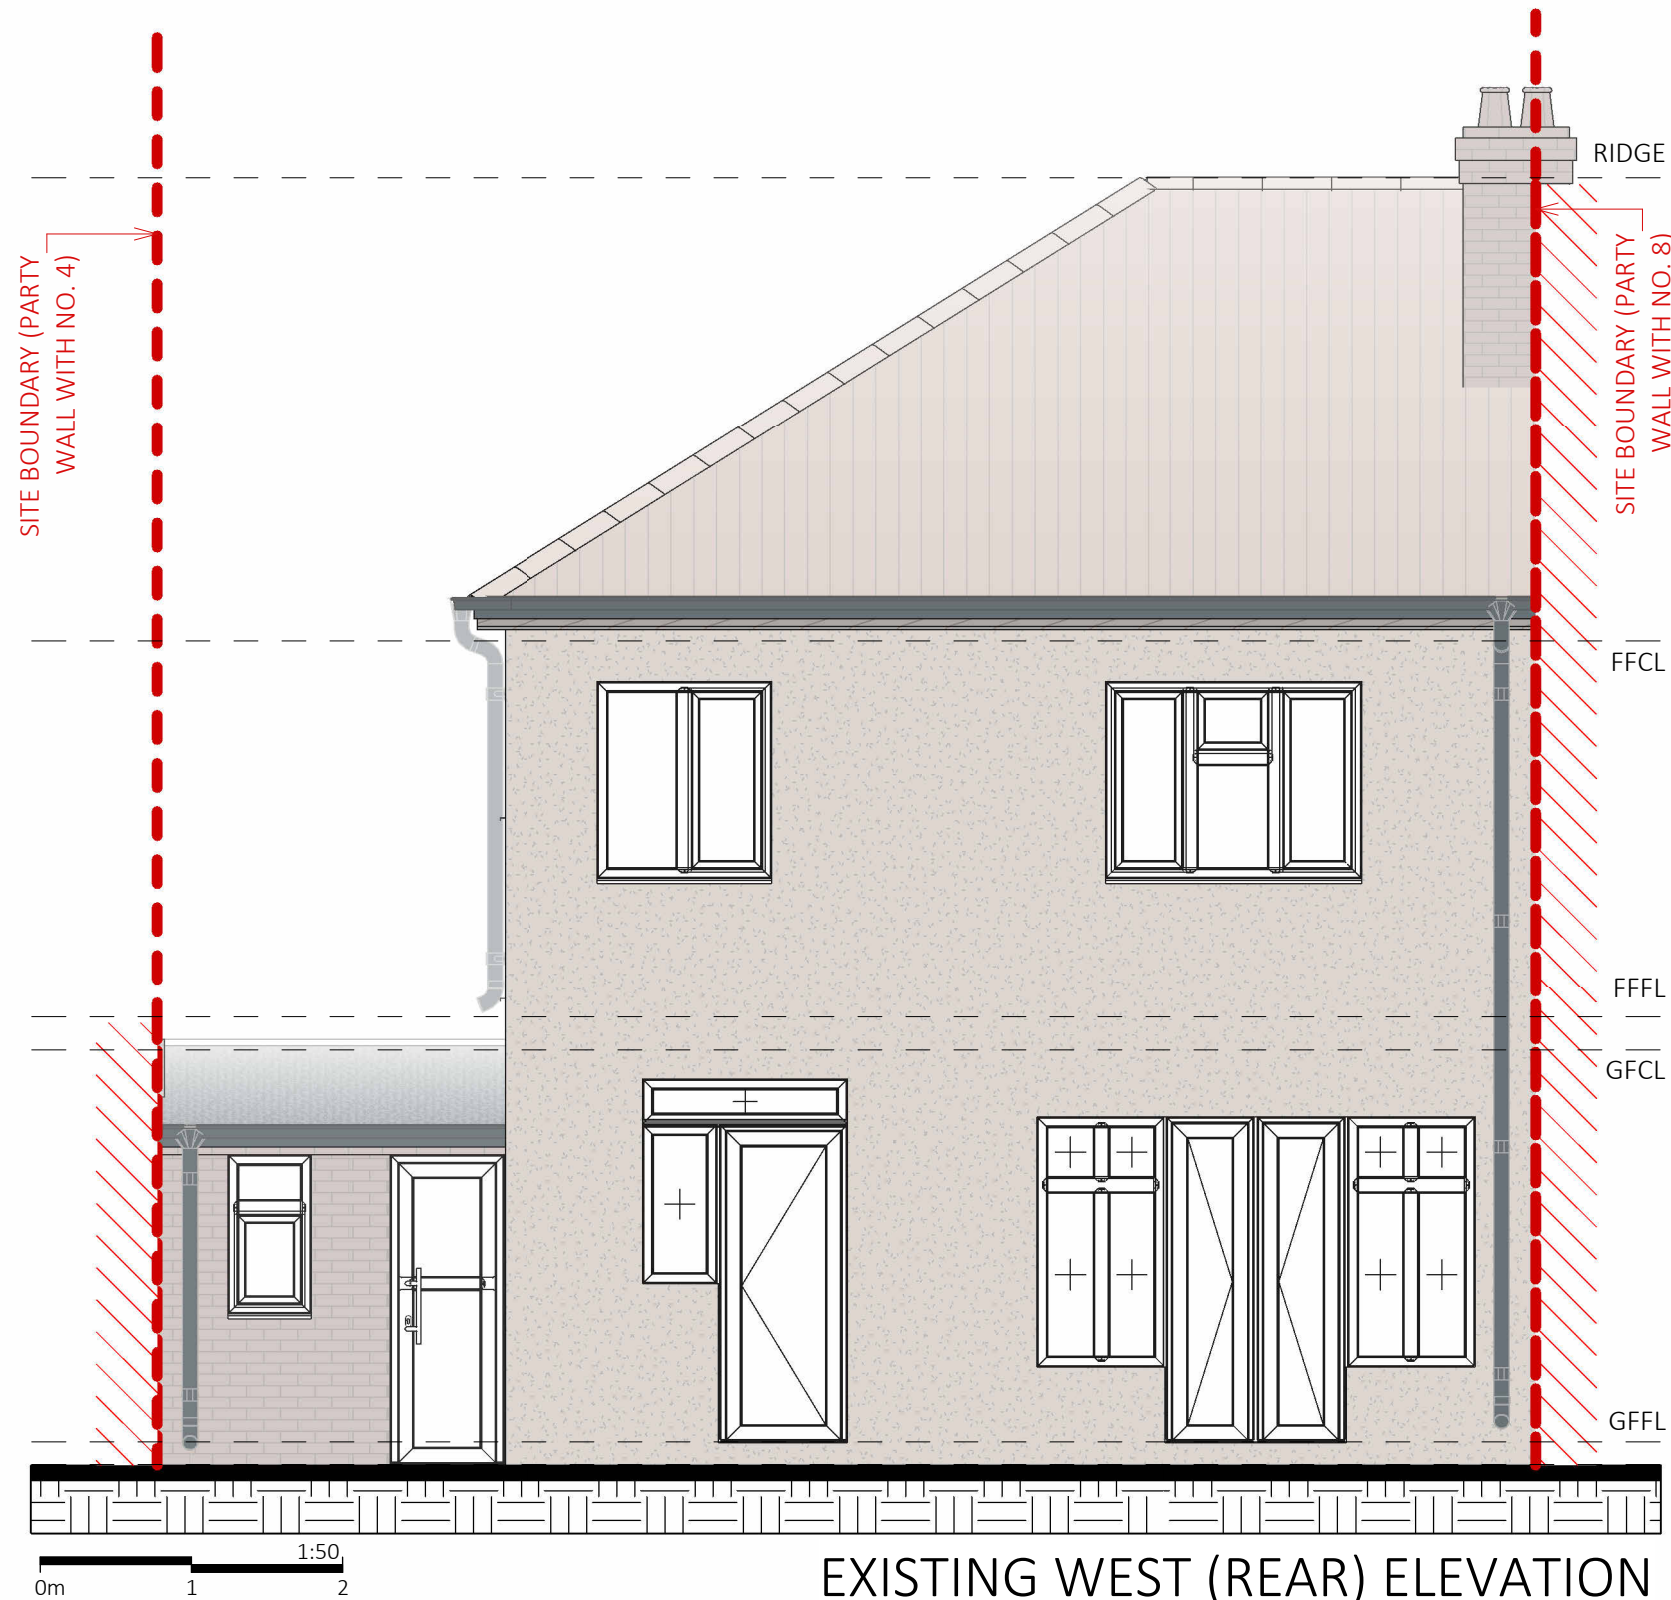

EXISTING WEST (REAR) ELEVATION

NOTES:

1. The copyright of this drawing is vested in BLACK ELEPHANT ARCHITECTURE STUDIO LTD drawings and it may not be reproduced in whole or part or used for the manufacture of any article without the express permission of the copyright holders.
2. Work to figured dimensions only.
3. This drawing is to be read in conjunction with all relevant BLACK ELEPHANT ARCHITECTURE STUDIO LTD drawings and specifications.



**BLACK ELEPHANT
ARCHITECTURE
STUDIO LTD**
31 Friern Barnet Road,
New Southgate, London, N11 1NE
T: 02083 680 147
M: 07788 450 143
E: info@be-architecture.co.uk
W: www.be-architecture.co.uk

A1	First issue.	YB	22/07/25
REV	DESCRIPTION	BY	DATE

SITE:
6 Devonshire Road, Eastcote, Pinner,
HA5 1TX

TITLE:
EXISTING WEST (REAR) ELEVATION

STATUS:
PRELIMINARY PLANNING

SCALE: @A3 1 : 50	DATE: 22/07/25	DRAWN BY: YB	CHECKED BY: HP
PROJECT NO: 25103	DRAWING NO: ED-06	REVISION: A1	