


Existing Block Plan

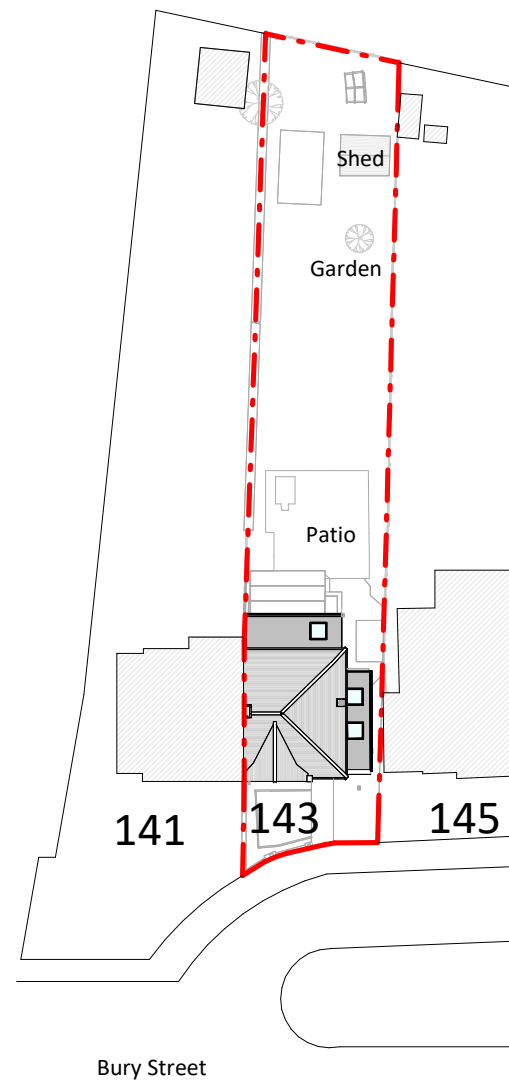

Proposed Block Plan

Copyright in the design and this drawing is the property of RESI. Reproduction in whole or in part is forbidden without written sanction of RESI. This drawing must be read in conjunction with all other relevant documentation and drawings.


RESI accepts no liability for any expense, loss or damage of whatsoever nature and however arising from any variation which has not been referred to them and their approval obtained.

Print out to actual scale. Do not scale, except unless for Planning purposes. All dimensions to be cross-checked on-site prior to manufacture and construction. Any discrepancies to be reported to RESI immediately.

NOTES

KEY

Neighbouring context Boundary line

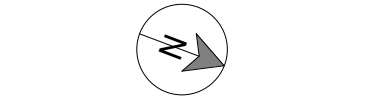

Revision		
Rev	Notes	Date
A	Planning Issue	13/03/2025



Job Title
Demolition of existing conservatory, proposed facade alterations, side extension, internal alterations and all other associated works at 143 Bury Street

Drawing Status
Planning Drawings

Client
Richard Hales

Drawing Title
Block Plans

Scale NTS @ A3	Drawn AR
Date Mar 2025	Checked JC
Drawing No. B265467-3000	REV A