

NOTES

CONTRACTORS MUST VERIFY ALL DIMENSIONS ON SITE BEFORE COMMENCING ANY WORK ON SHOP DRAWINGS

DO NOT SCALE FROM THIS DRAWING

RS ATPA COPYRIGHT

Notes:

1. Do not scale this drawing

2. All dimensions to be verified on site and any discrepancy reported to the client

3. This drawing to be read in conjunction with all relevant drawings


Owners To Serve Party Wall Act Notice On Owners Of Adjacent Property And Obtain Written Agreement Prior To Commencement Of Any Works

Client/Builder To Obtain All Planning Permission Approvals From The Relevant Authority. Commencement Of Building Works Prior To The Planning & Building Control Approvals Is To Client/Builders Own Risk

Client/Builder To Liaise With Local Water Board For Any New Works On Or Within The Public Sewer Or Drain Runs And Obtain Approval From The Local Authority Prior To Commencement Of Any Works

Proposed Loft Conversion

REV	AMENDMENT	DATE	CHD
A	Planning Issue	10.03.25	RS

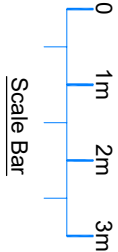

CLIENT


Gary Bull

PROJECT

26A Nield Road  
Hayes (Middlesex)  
UB3 1SF

DRAWING TITLE

Proposed Loft Conversion  
Existing Floor Layouts  
Sheet 1

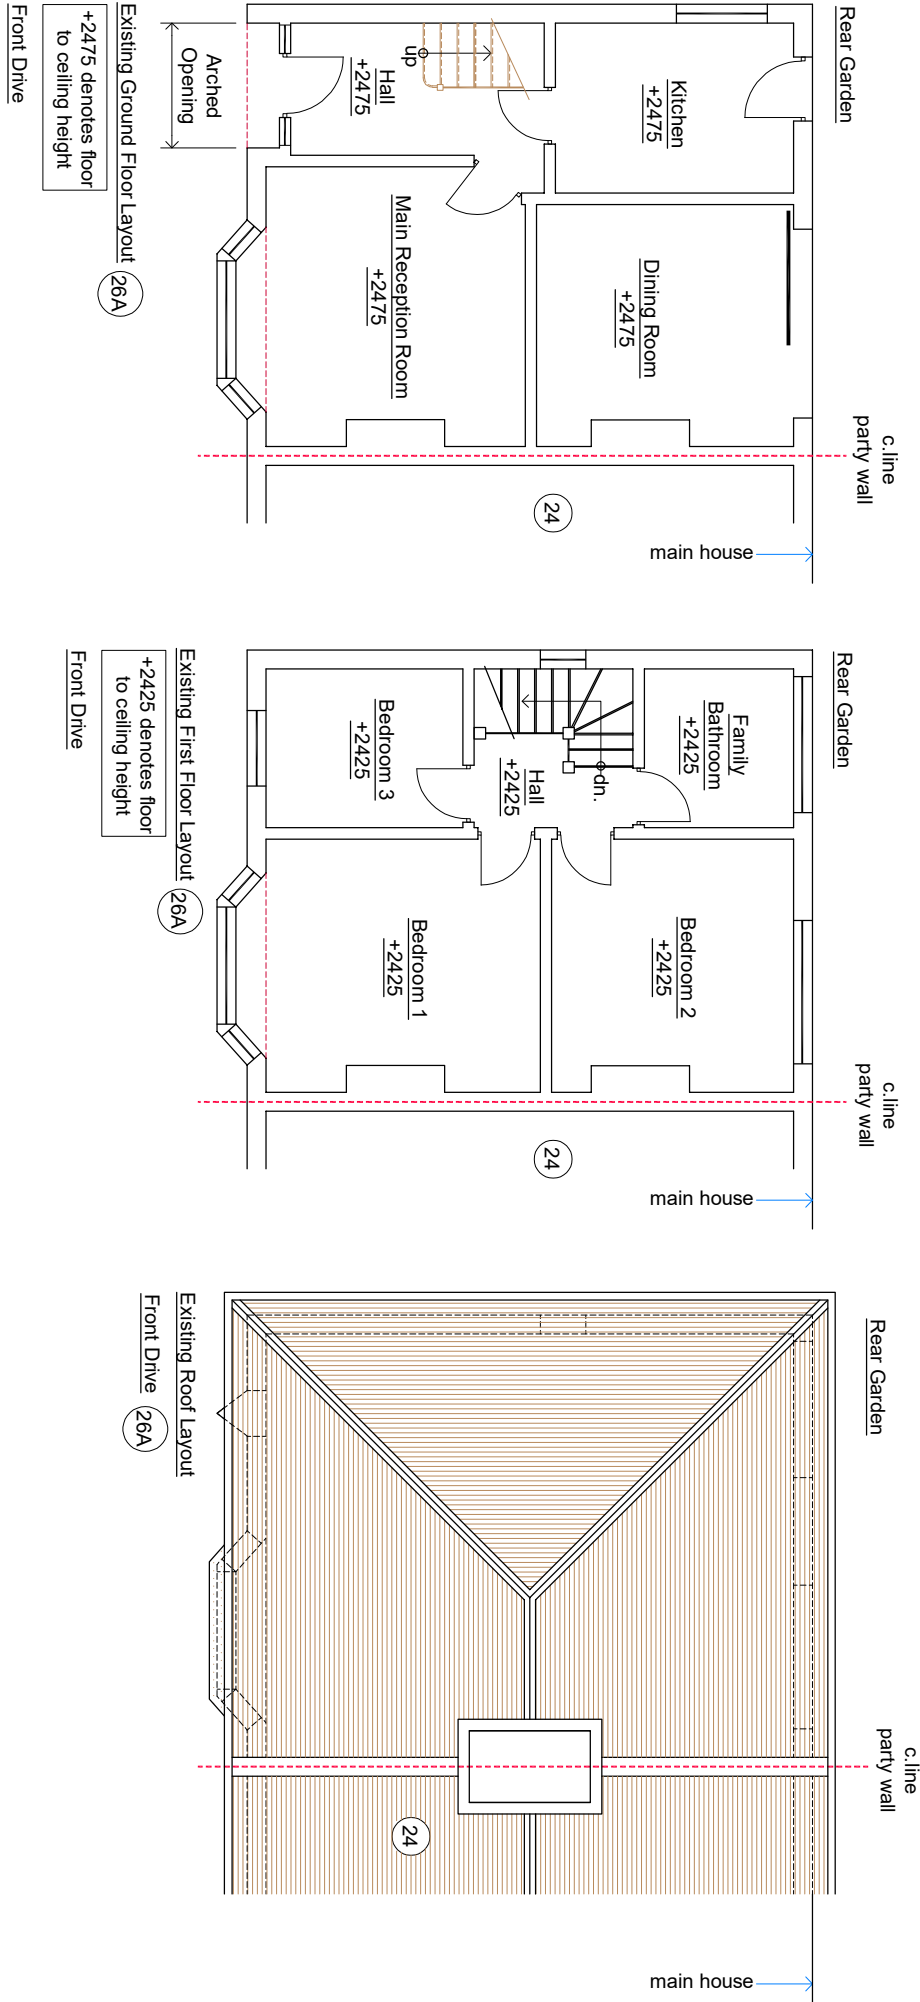

DRAWING STATUS

Planning Issue

SCALE	DRAWN BY	CHECKED	DATE
1:50 @ A1	RS	RS	10.03.25
1:100 @ A3			
DRAWING NUMBER		REVISION	
2025 -15- 01		A	