

NOTES

CONTRACTORS MUST VERIFY ALL DIMENSIONS ON SITE BEFORE COMMENCING ANY WORK ON SHOP DRAWINGS

DO NOT SCALE FROM THIS DRAWING


RS ATPA COPYRIGHT

- Notes:
1. Do not scale this drawing
 2. All dimensions to be verified on site and any discrepancy reported to the client
 3. This drawing to be read in conjunction with all relevant drawings

Owners To Serve Party Wall Act Notice On Owners Of Adjacent Property And Obtain Written Agreement Prior To Commencement Of Any Works


Client/Builder To Obtain All Planning Permission Approvals From The Relevant Authority. Commencement Of Building Works Prior To The Planning & Building Control Approvals Is To Client/Builders Own Risk

Client/Builder To Liaise With Local Water Board For Any New Works On Or Within The Public Sewer Or Drain Runs And Obtain Approval From The Local Authority Prior To Commencement Of Any Works

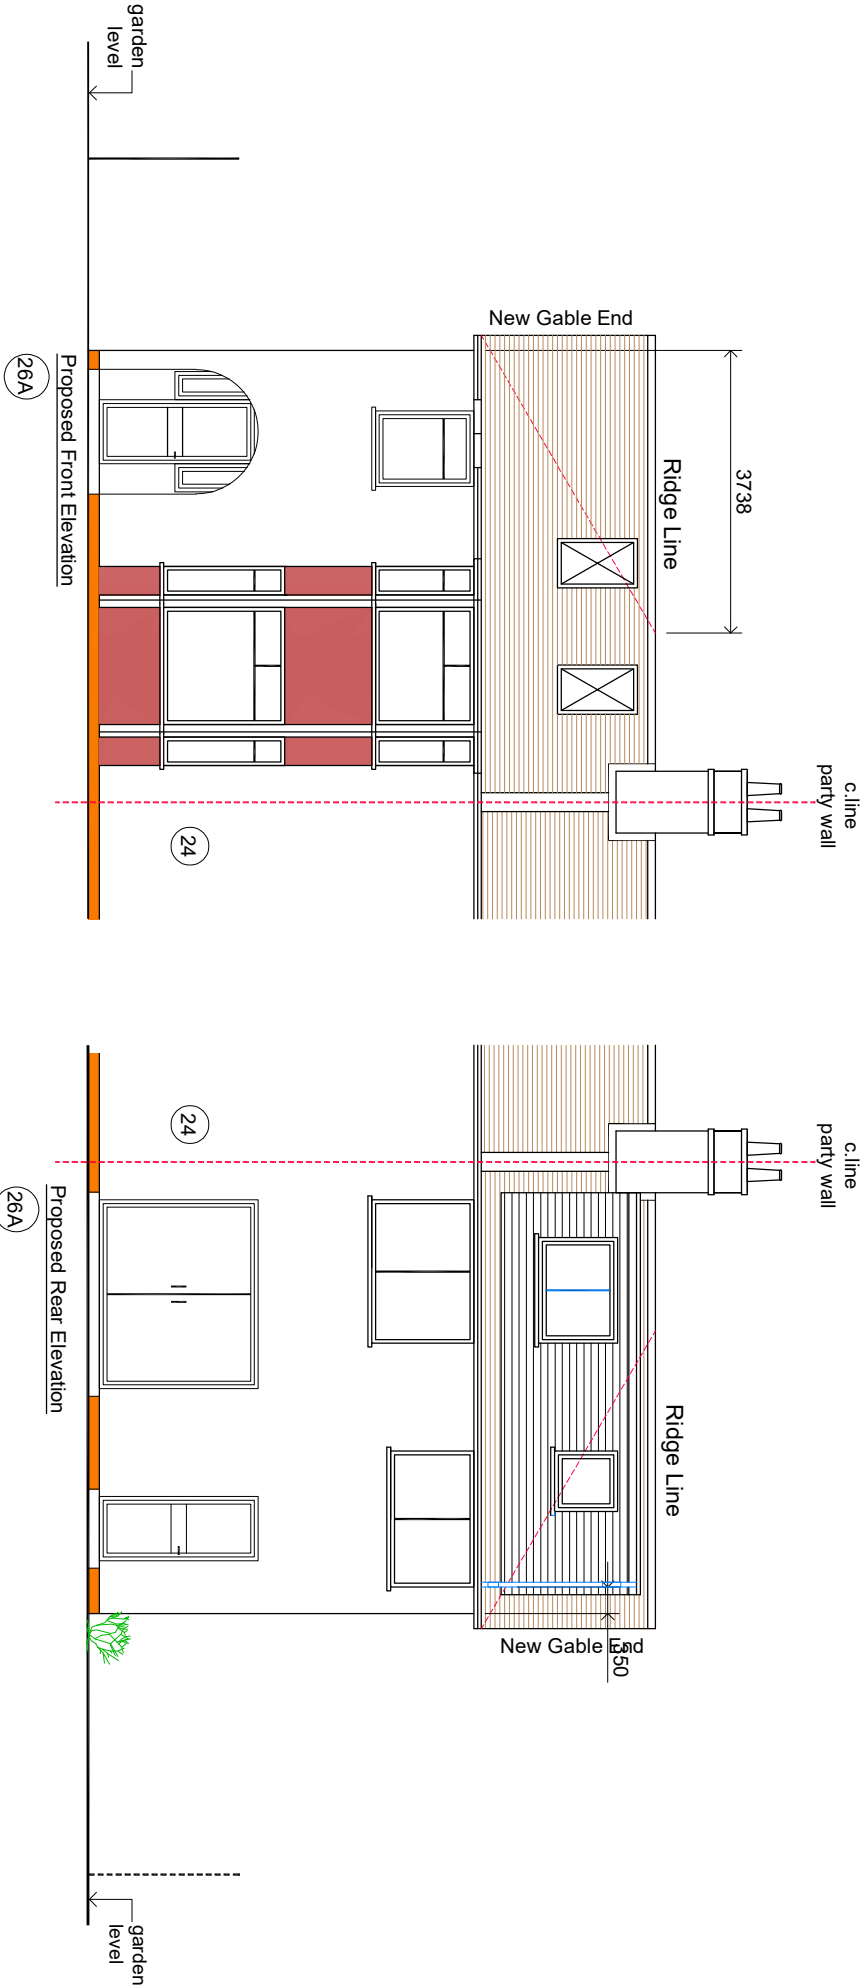



Proposed Loft Conversion

REV	AMENDMENT	DATE	CHKD
A	Planning Issue	10.03.25	RS

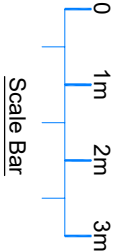

CLIENT	Gary Bull
PROJECT	26A Nield Road Hayes (Middlesex) UB3 1SF
DRAWING TITLE	Proposed Loft Conversion Proposed Elevations Sheet 5

SCALE	DRAWN BY	CHECKED	DATE
1:50 @ A1	RS	RS	10.03.25
1:100 @ A3			
DRAWING NUMBER	2025 -15- 05	REVISION	A

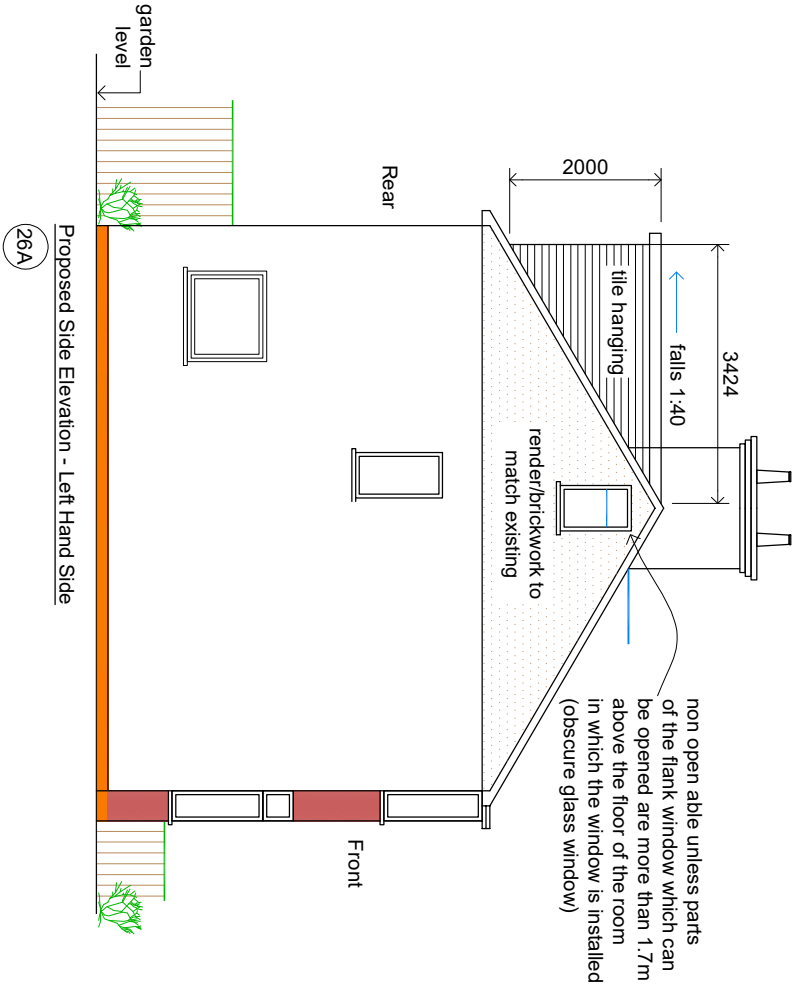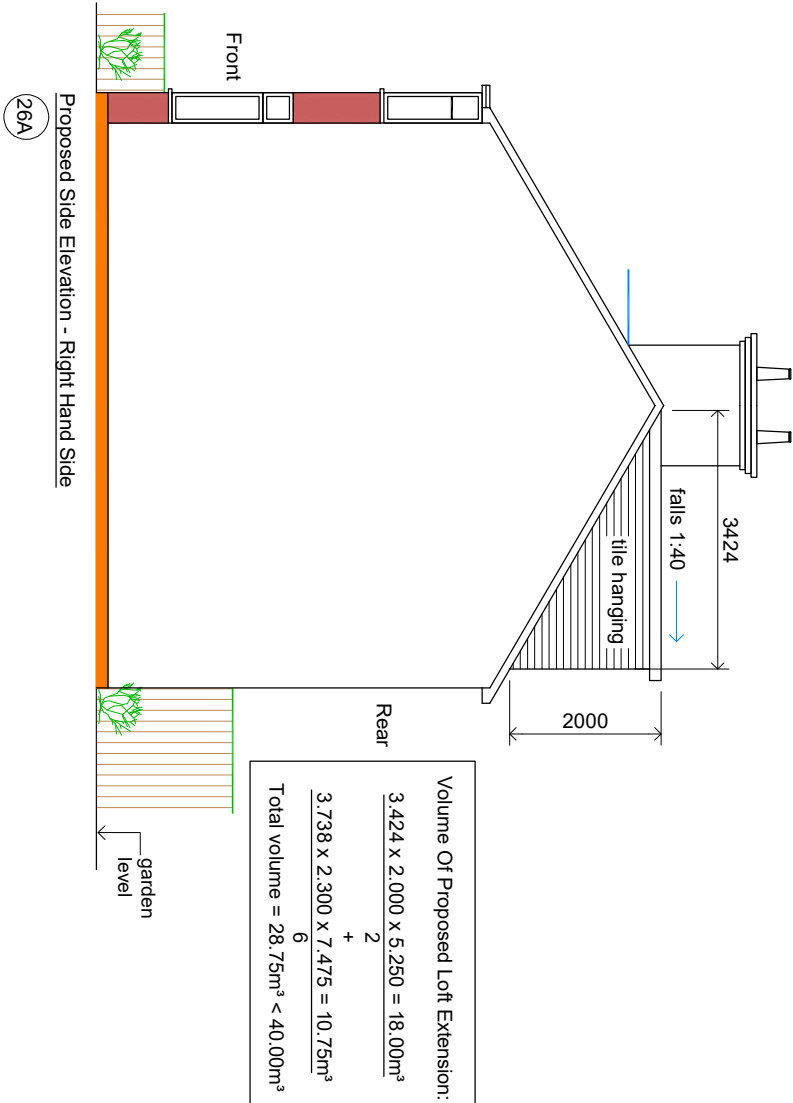

DRAWING STATUS

Planning Issue