


NOTES

CONTRACTORS MUST VERIFY ALL DIMENSIONS ON SITE BEFORE COMMENCING ANY WORK ON SHOP DRAWINGS
DO NOT SCALE FROM THIS DRAWING

RS ATPA COPYRIGHT

- Notes:
1. Do not scale this drawing
 2. All dimensions to be verified on site and any discrepancy reported to the client
 3. This drawing to be read in conjunction with all relevant drawings

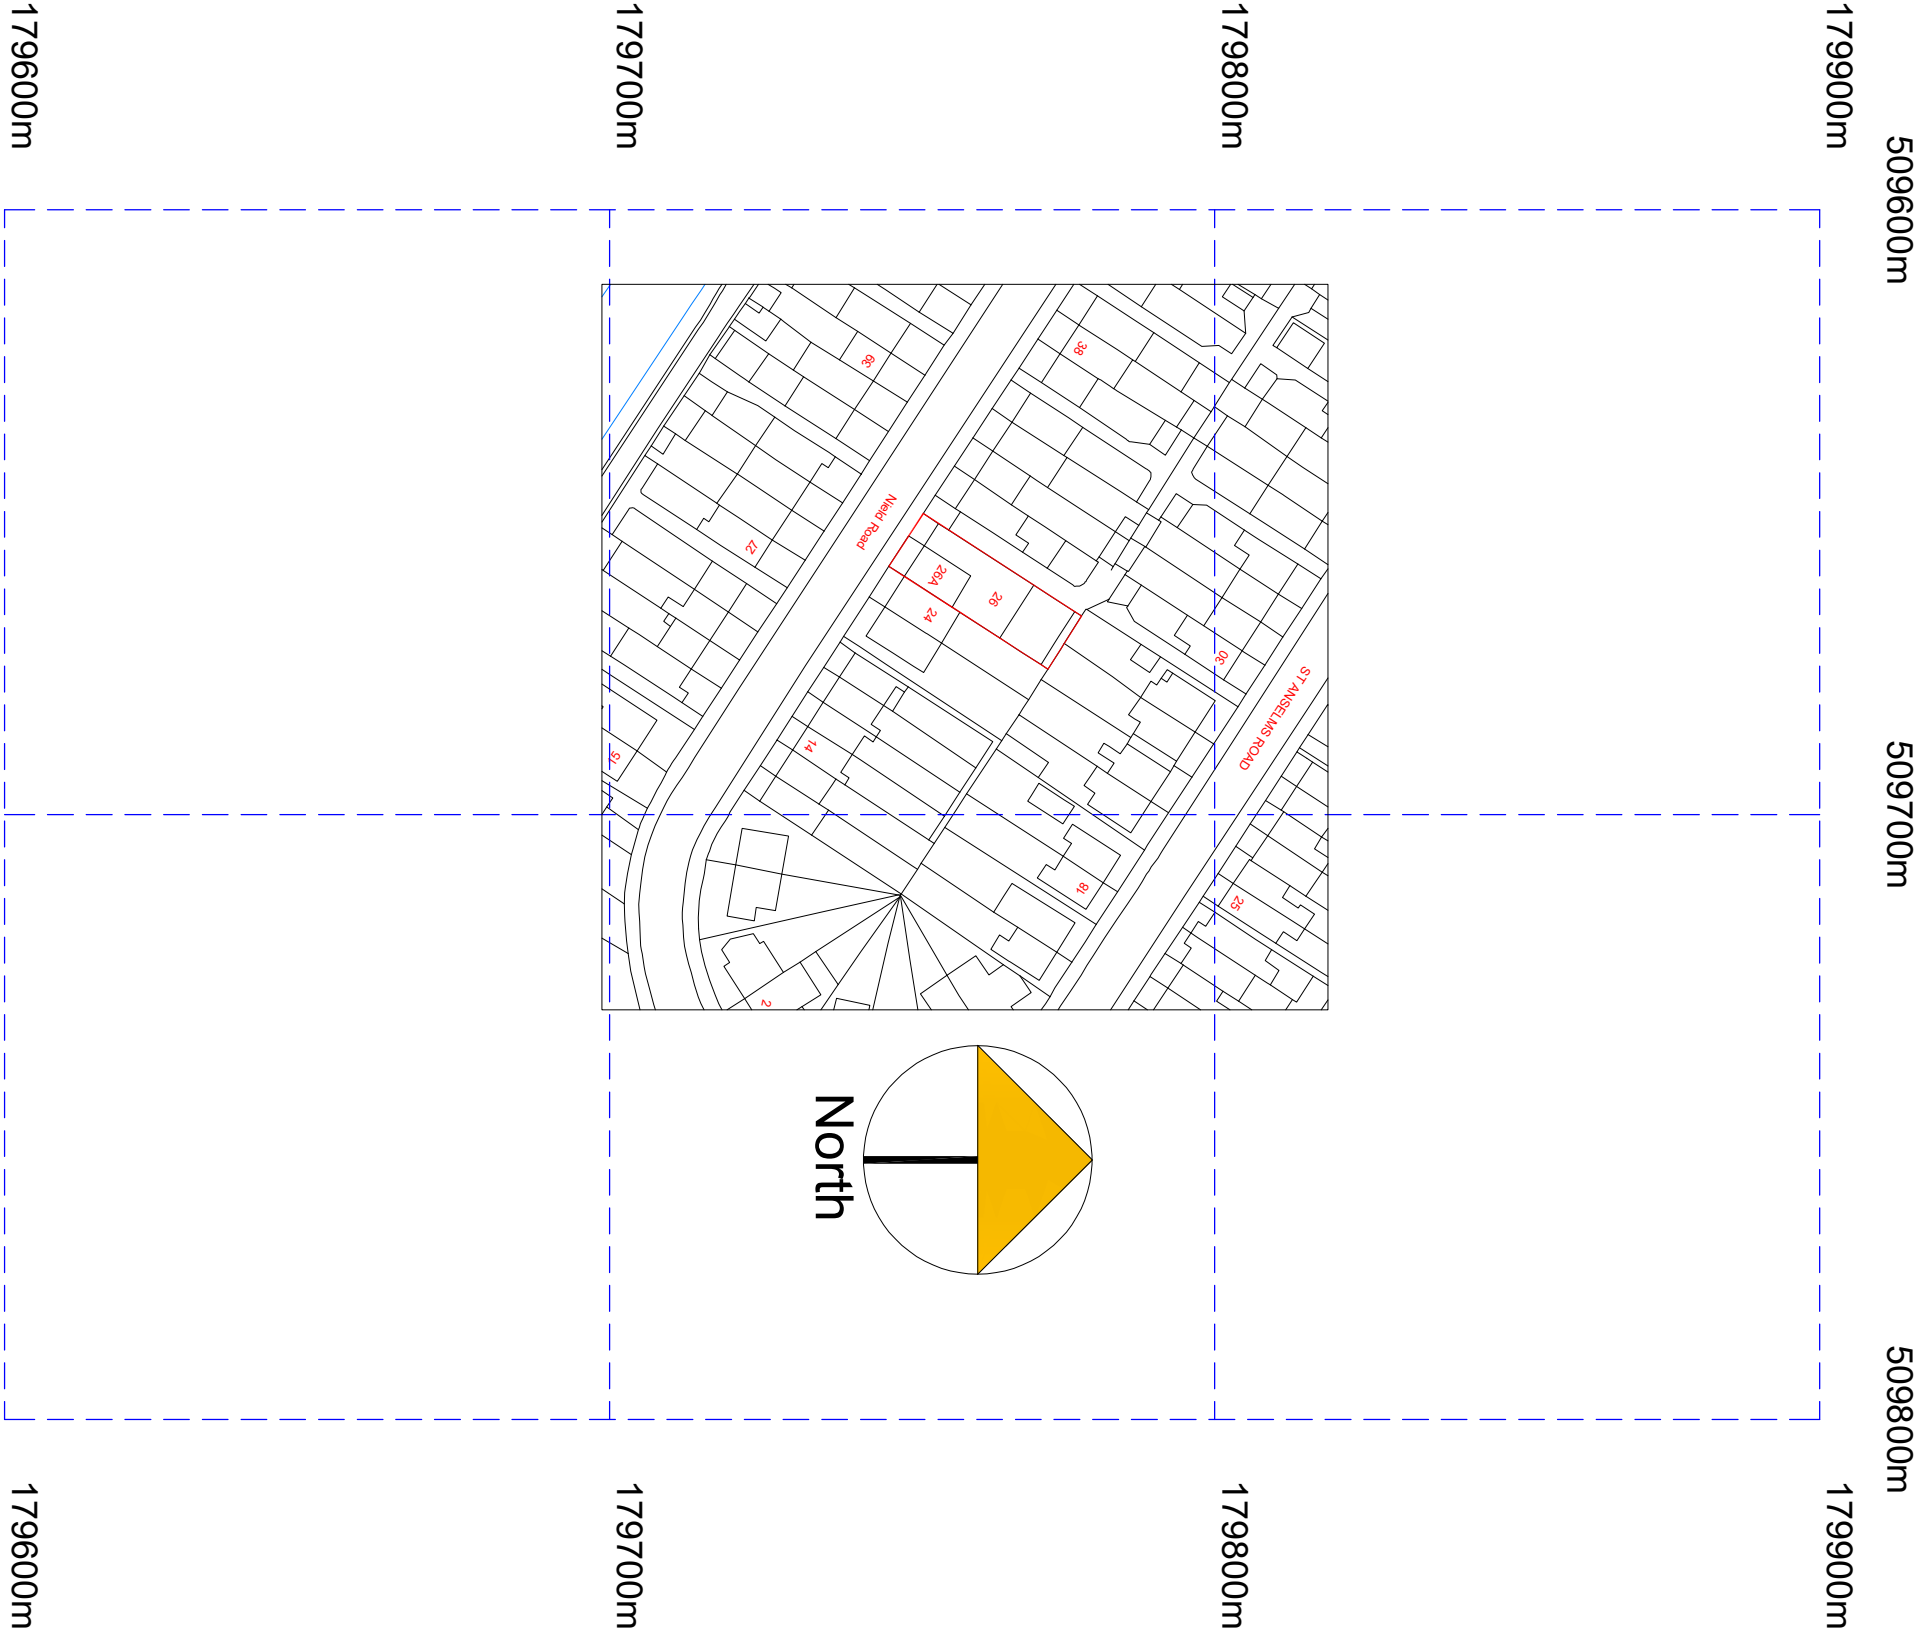

A	Planning Issue	10.03.25	RS
REV	AMENDMENT	DATE	CHNO

CLIENT

Gary Bull

PROJECT

26A Nield Road
Hayes (Middlesex)
UB3 1SF

DRAWING TITLE

Proposed Location Plan
Sheet 7

SCALE

1:625 @ A1
1:1250 @ A3

DRAWN BY

RS

CHECKED

RS

DATE

10.03.25

DRAWING STATUS

Planning Issue

DRAWING NUMBER

2025 -15- 07

REVISION

A