


(1:1250)

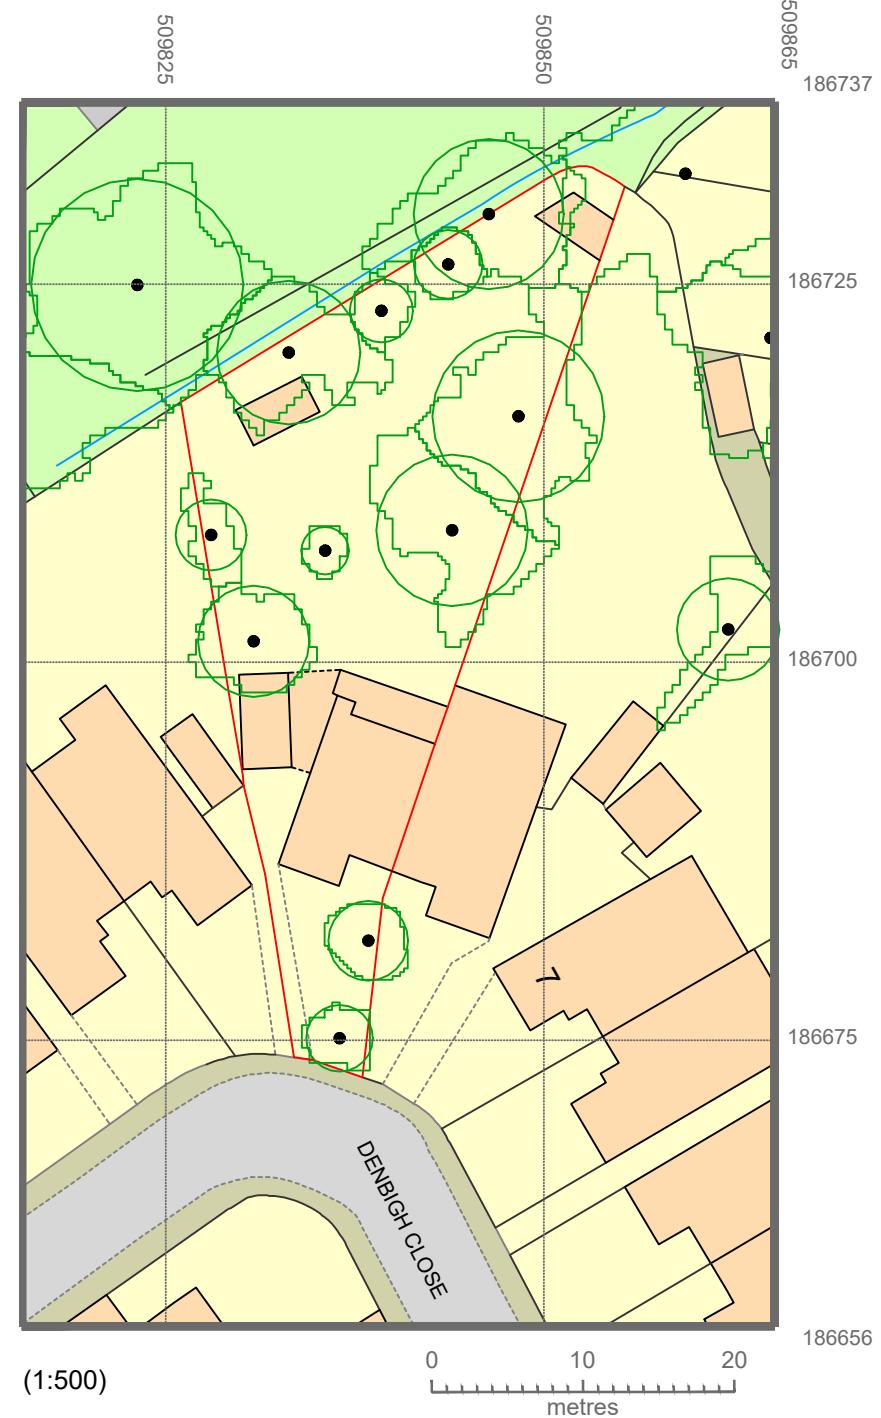

Client:
MR STEVEN GABRAM
9 DENBIGH CLOSE
RUISLIP
MIDDLESEX
HA4 6JU

Drawing Title:
SITE & BLOCK PLANS

SCALE: VARIES @ A4
Drawn by: Margaret Leo
Drawing no: 300 rev A
Date: MARCH 2025