




NATIONAL
MAP CENTRE

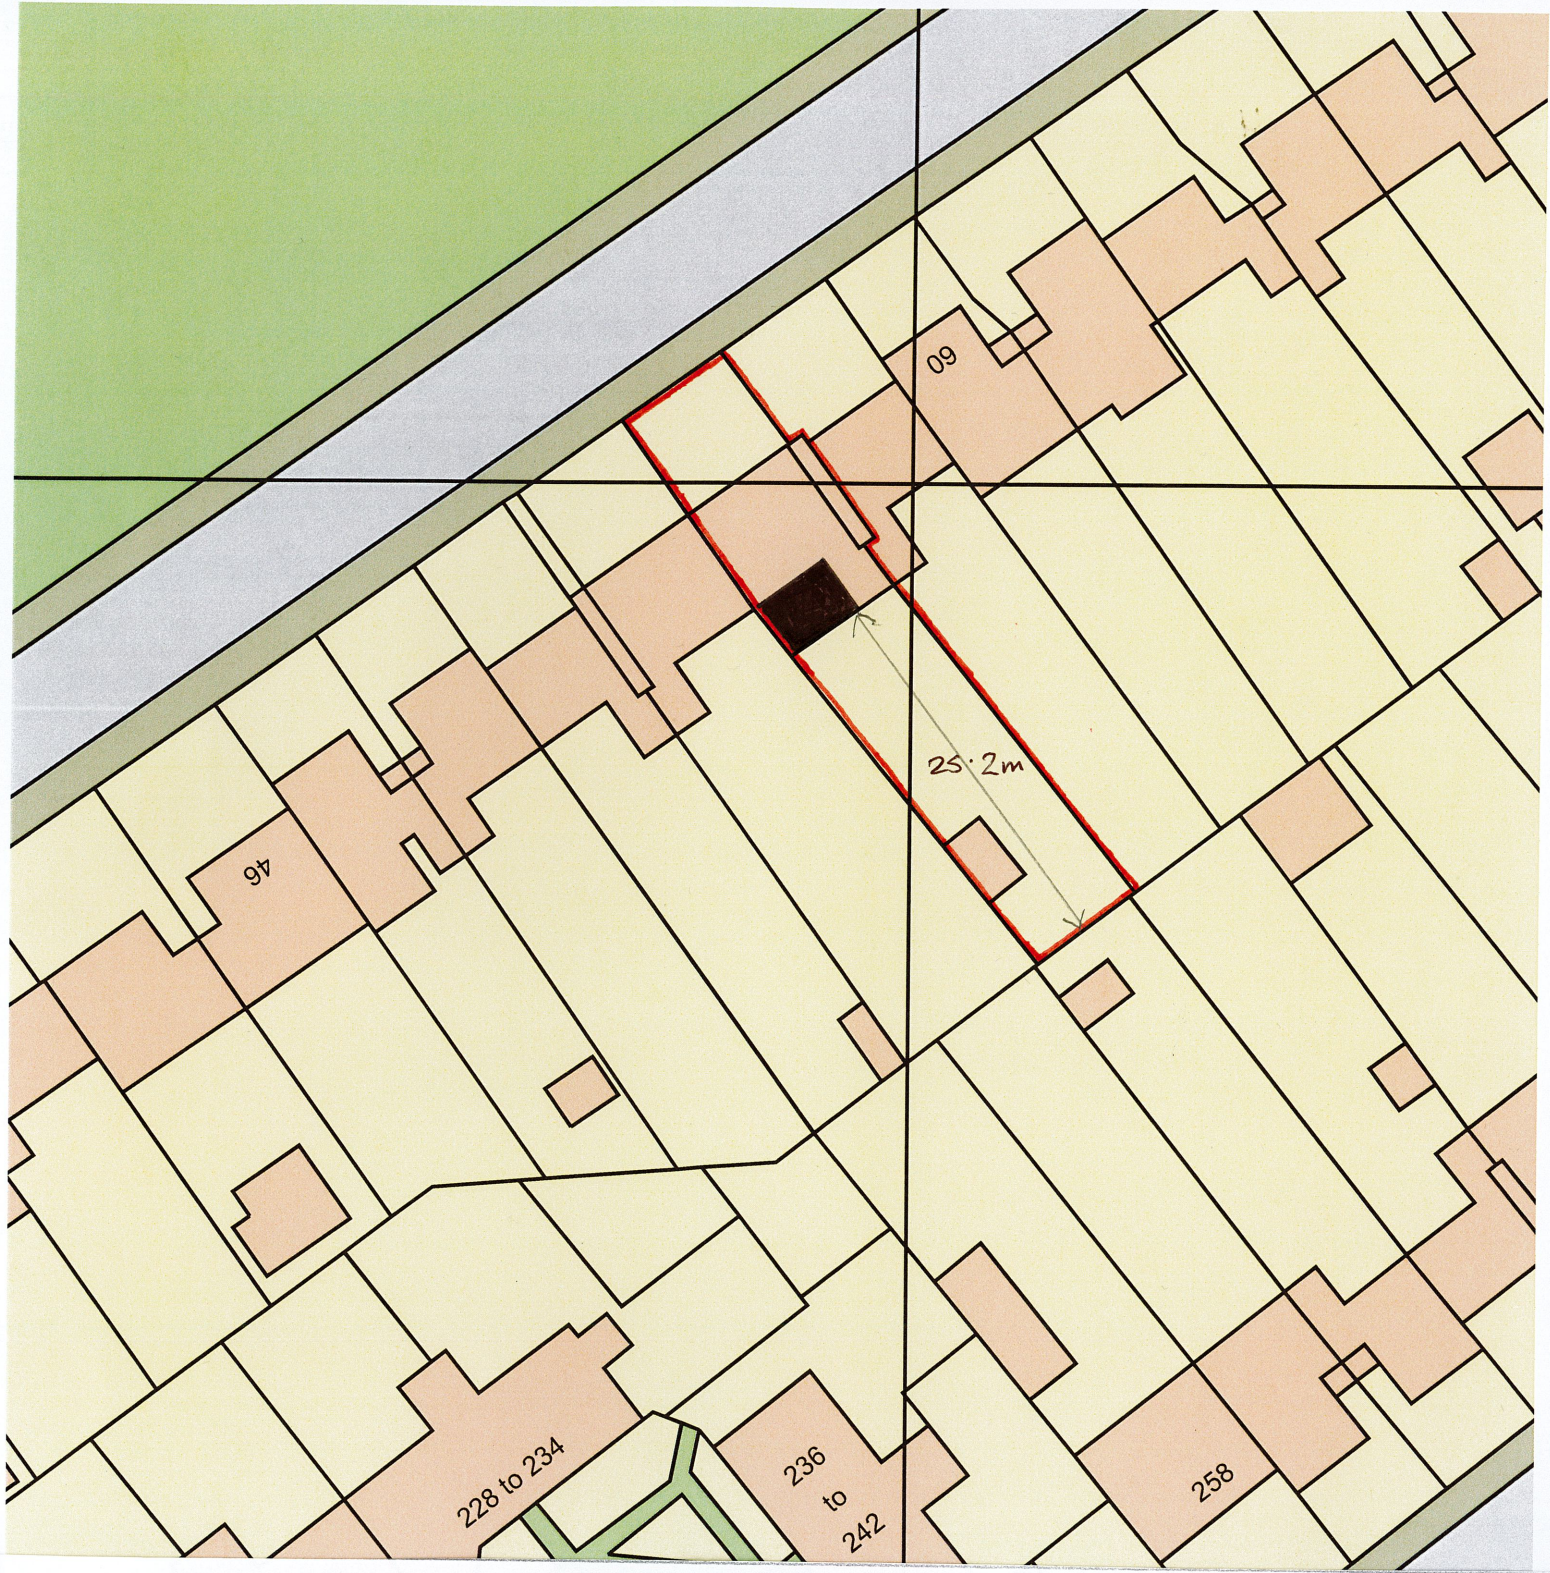


Os Licence number AC0000814278

Our Reference 90016544

BLOCK PLAN

SCALE 1:500

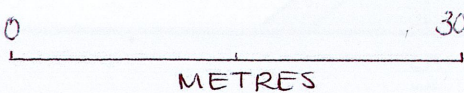

Site Address

56 BLACKENBRIDGE DRIVE
MUSLIP
MIDDX
HA4 0LZ