



Proposed Foundation Section

1 1:20

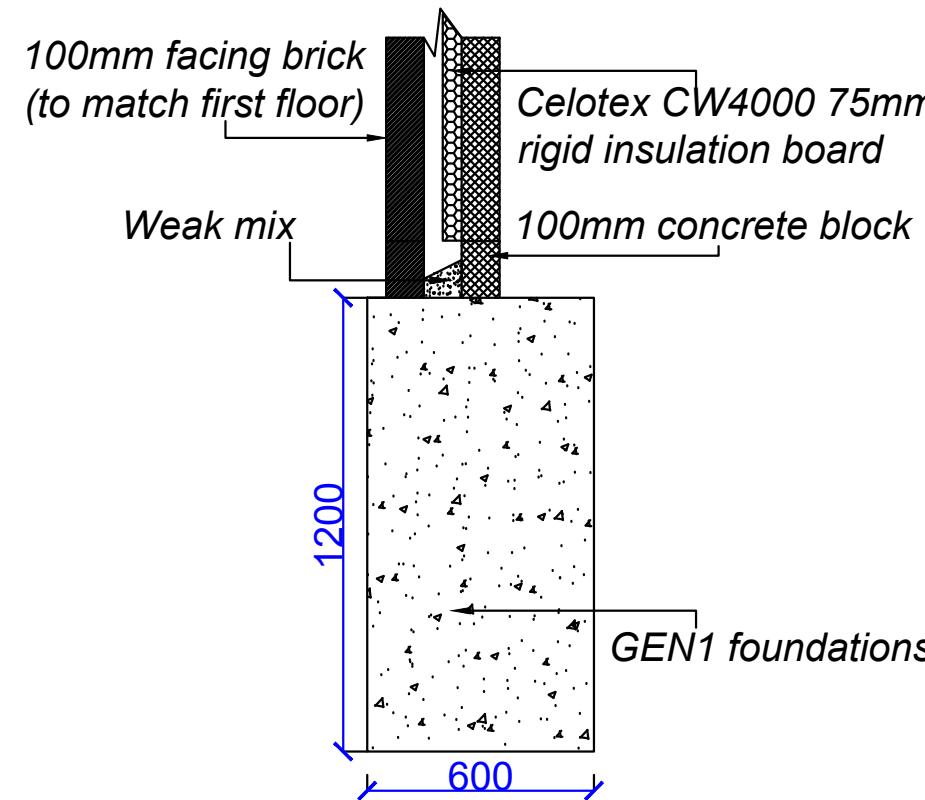


Proposed Flat Roof Section

1 1:10

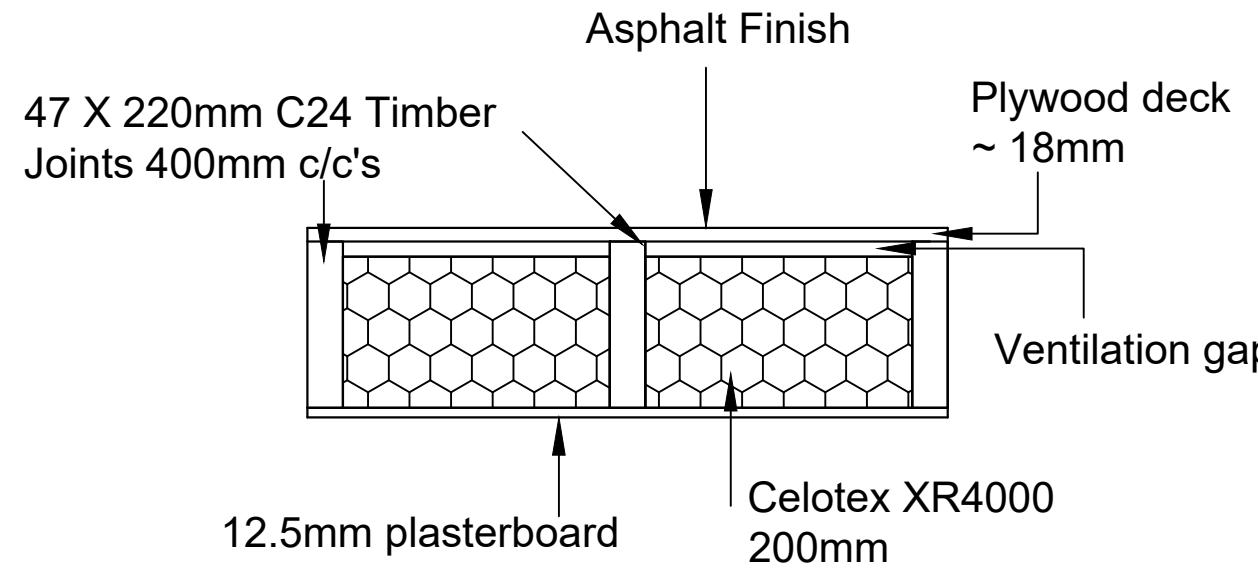

Proposed Ground Floor Construction

2 1:20

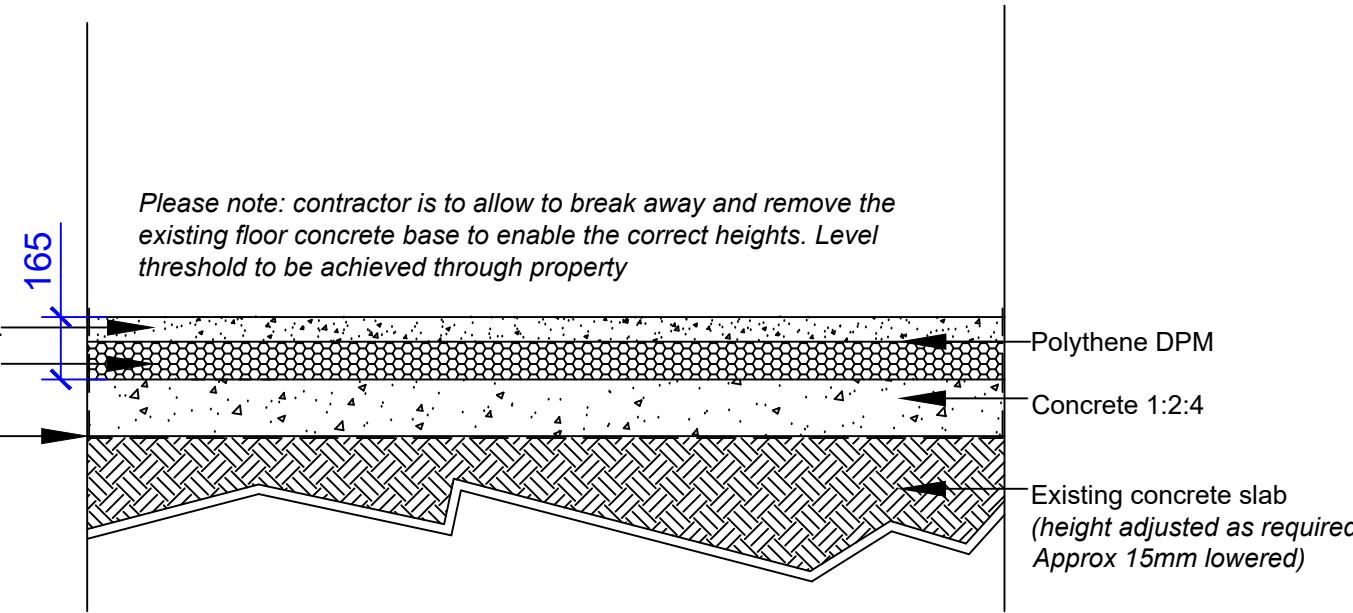

Client Name:  
Mr & Mrs Madden

Property Address:  
56 Brackenbridge Drive  
Ruislip  
HA4 0LZ

Contact Number:  
07540 740 896

Drawing Title:  
Section Drawings

Ref: Rev A Date: 13.02.2025 Scale: 1:10/1:20

Designed by:  
Nick Kelly