


Location Plan

Site Address: 56, Brackenbridge Drive, Ruislip, HA4 0LZ

Date Produced: 15-Mar-2025

Scale: 1:1250 @A4

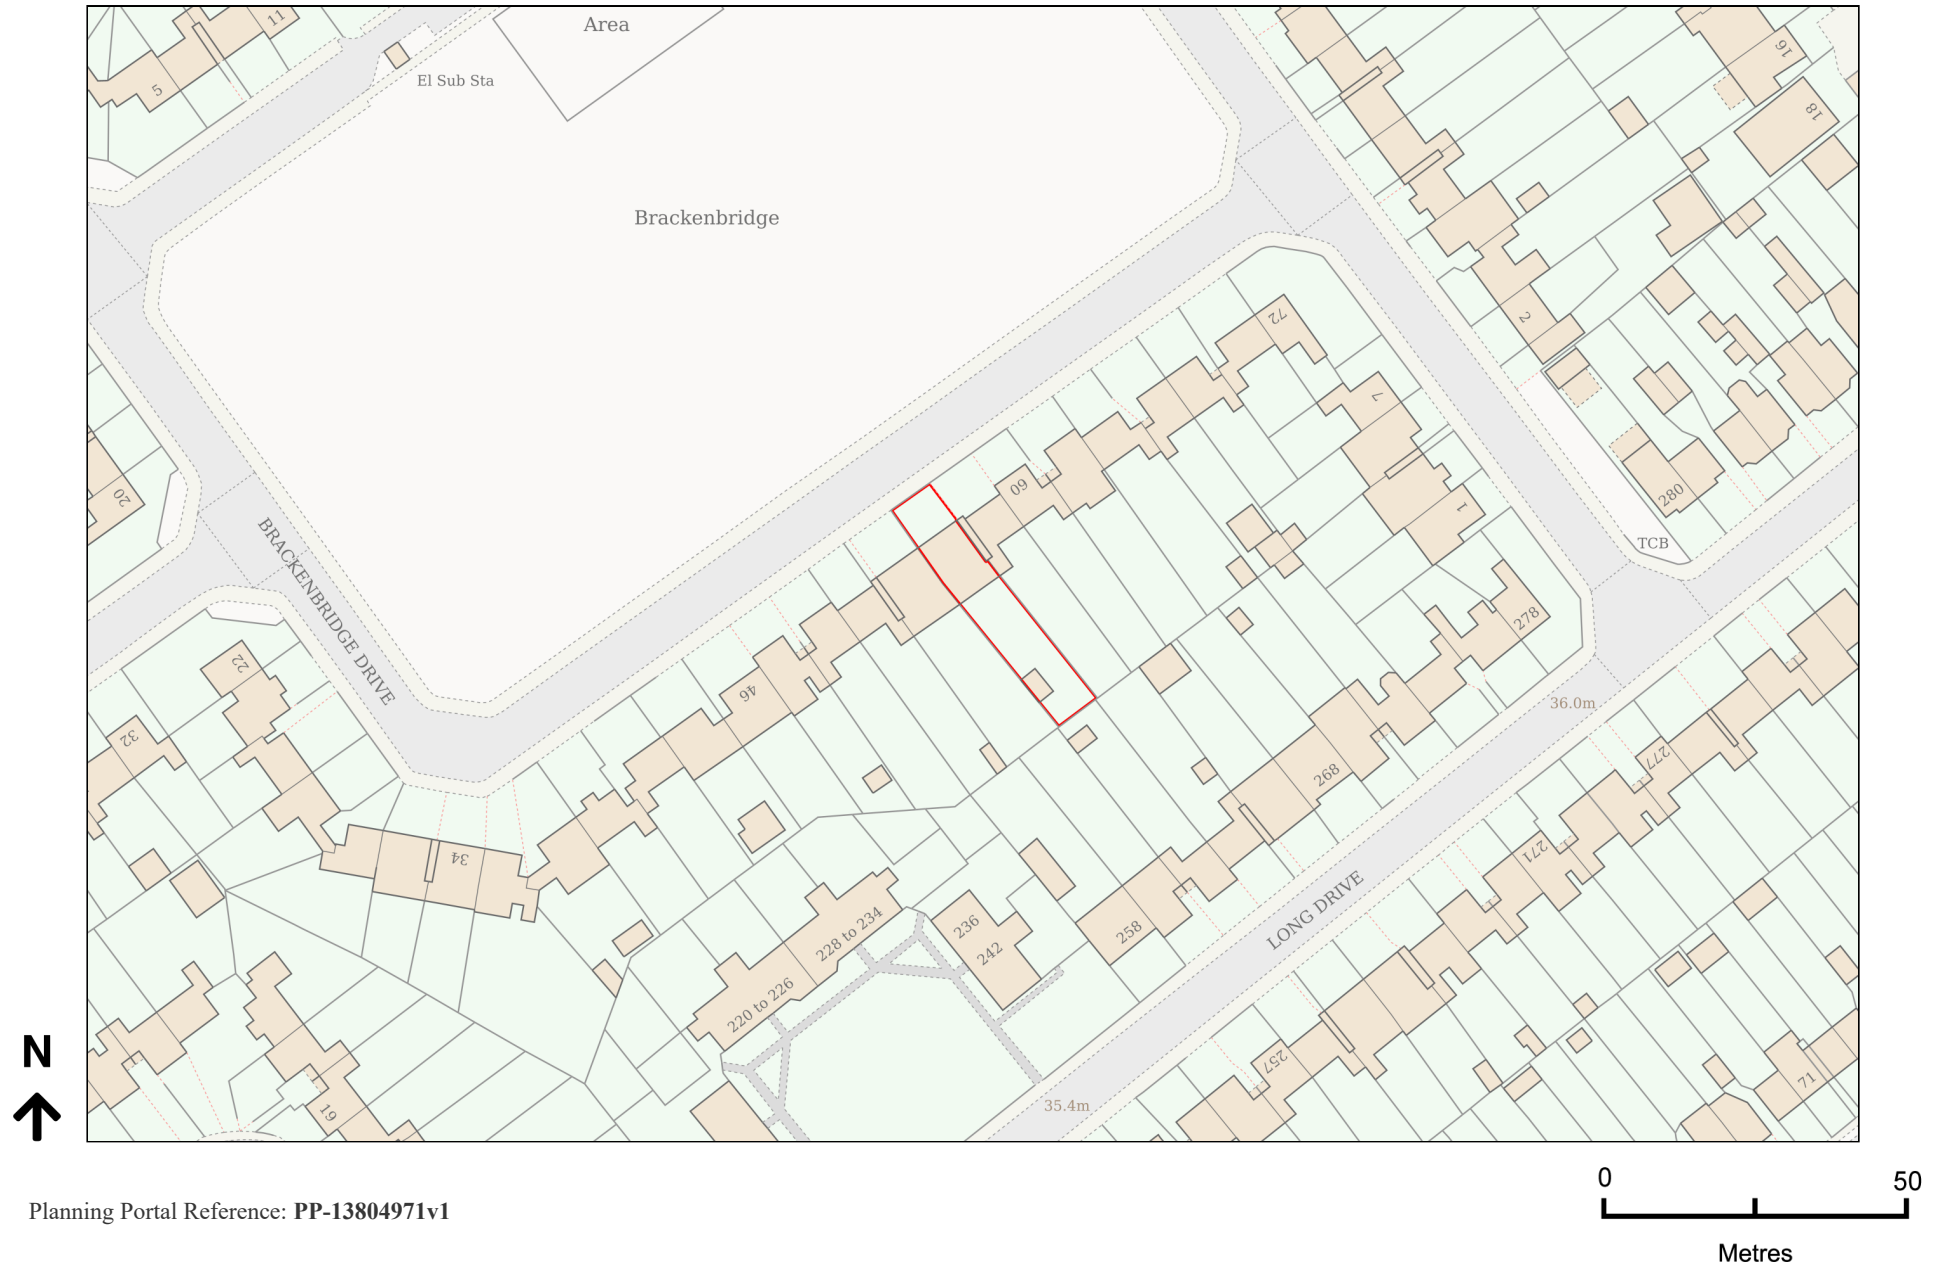

Planning Portal Reference: PP-13804971v1