


GENERAL NOTES

All work to comply with current building regulations and codes of practice

Do not scale from drawings

All dimensions to be checked on site before the start of any work


Proposed External Finish Materials to match Existing External Finish Materials

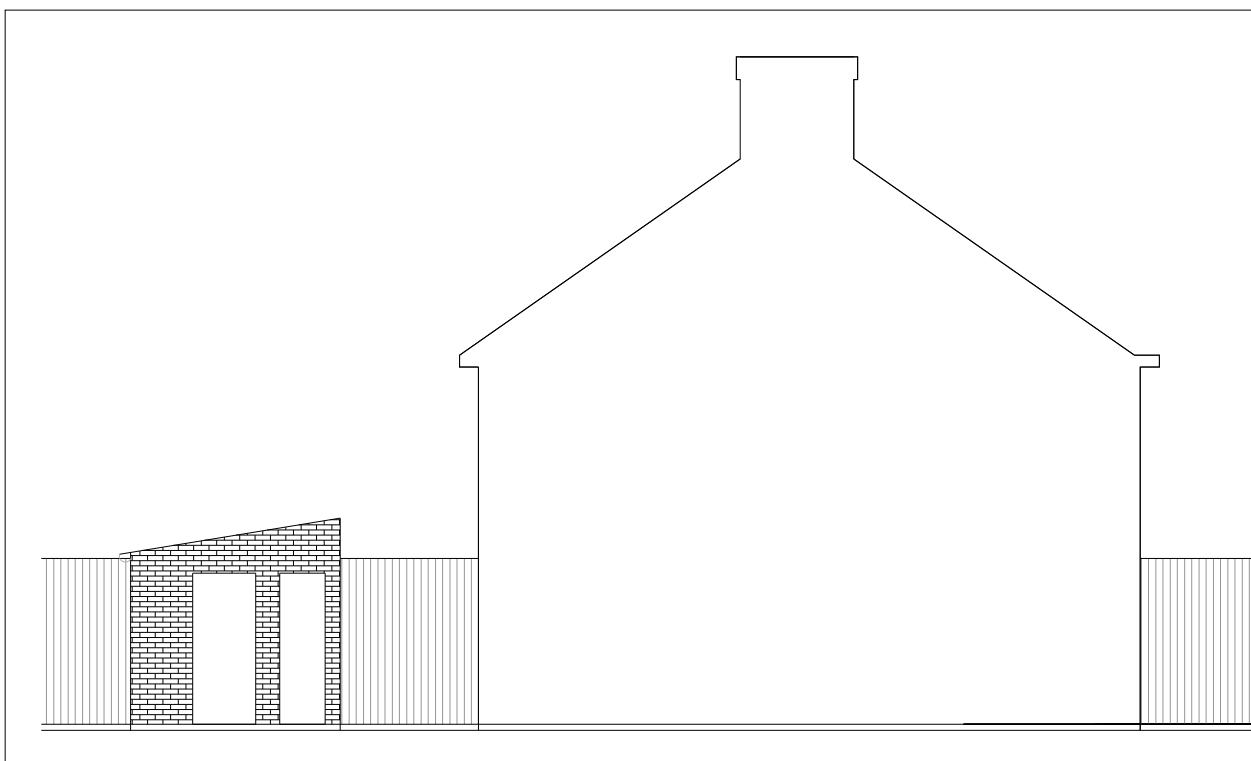

EXISTING - SIDE 01 ELEVATION



EXISTING - SIDE 02 ELEVATION

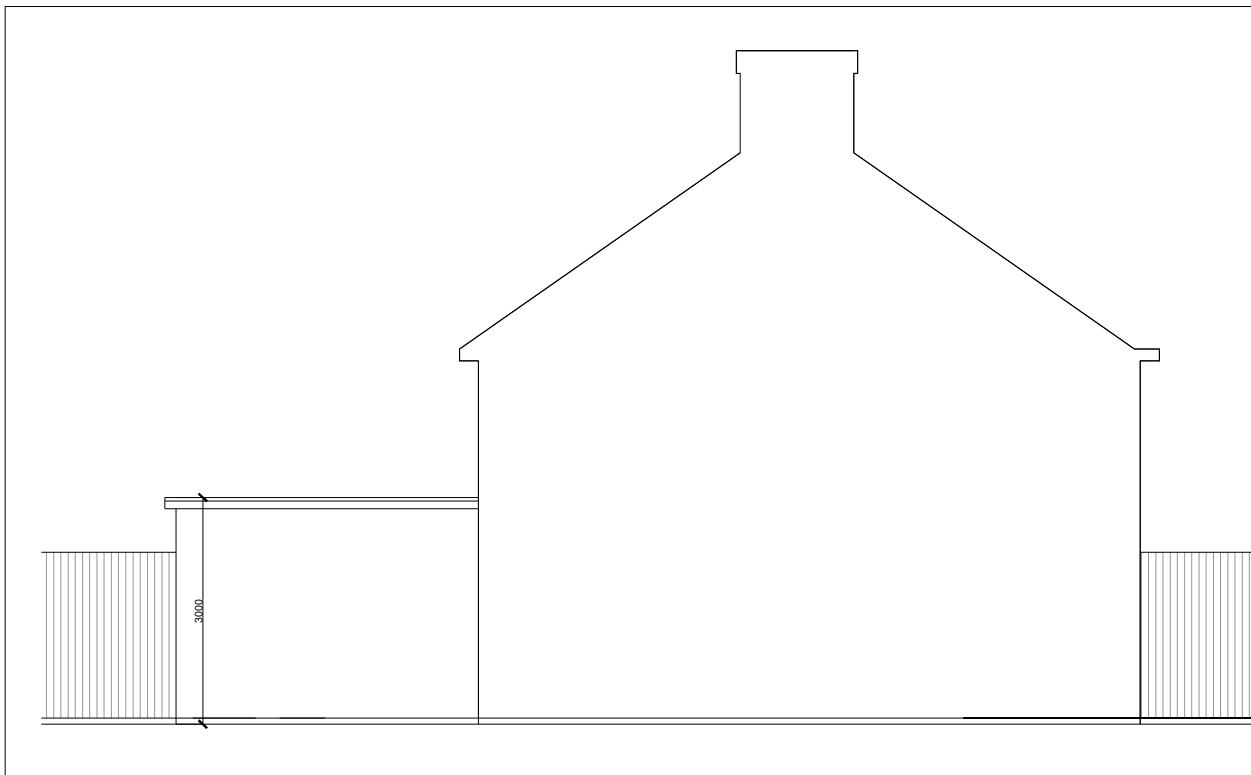

PROPOSED - SIDE 01 ELEVATION



PROPOSED - SIDE 02 ELEVATION

PROJECT : 63 WOODLANDS
AVE HA4 9RQ

SB DESIGN STUDIO

SHINGINI BISWAS
sbdstudiolondon@gmail.com
07521505399

DWG NAME :EXISTING AND PROPOSED ELEVATIONS

SCALE : 1:100@A3

DWG NO/REV : 63EL_002/02

DATE : 02/045/25