




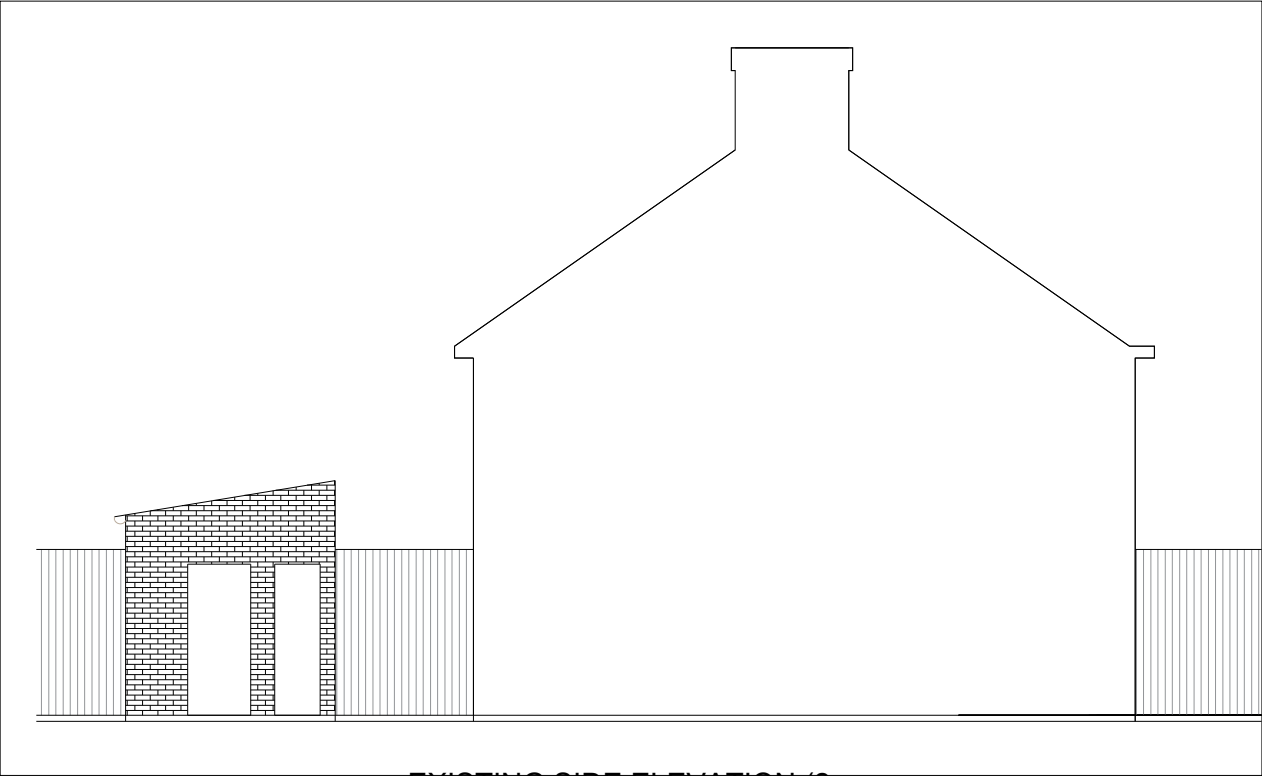


EXISTING - SIDE 01 ELEVATION

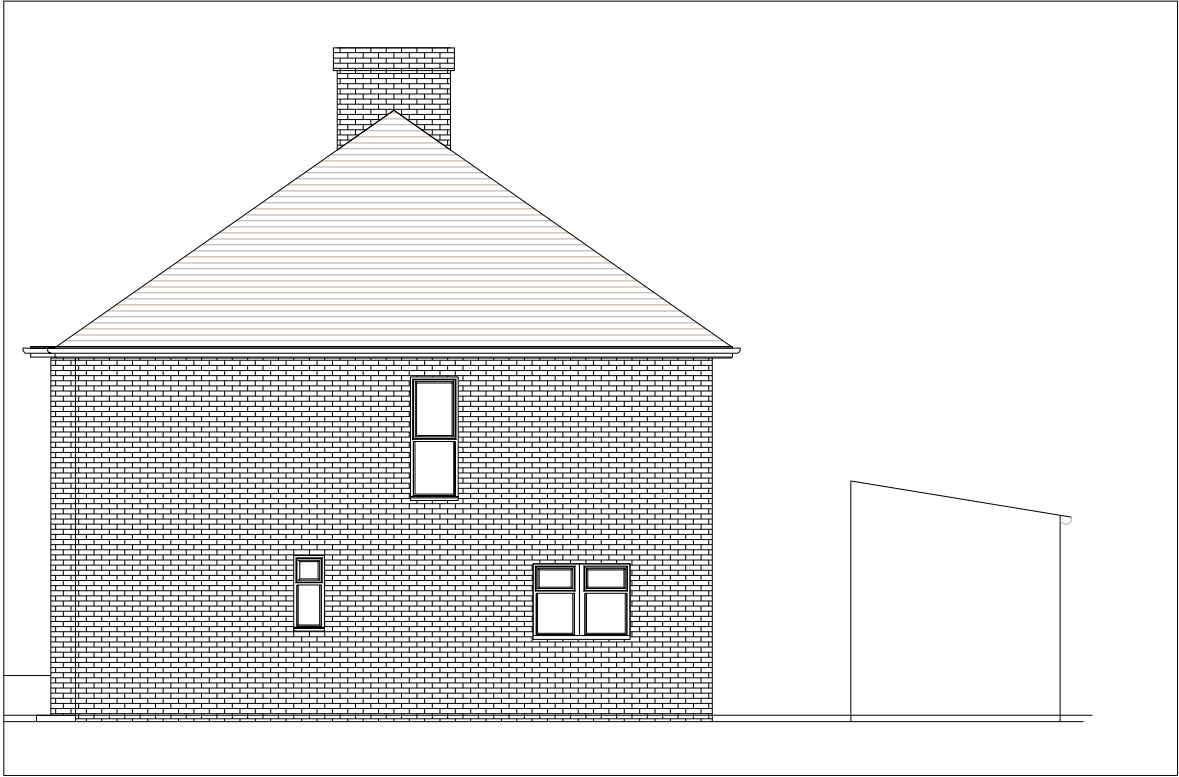

EXISTING - SIDE 02 ELEVATION

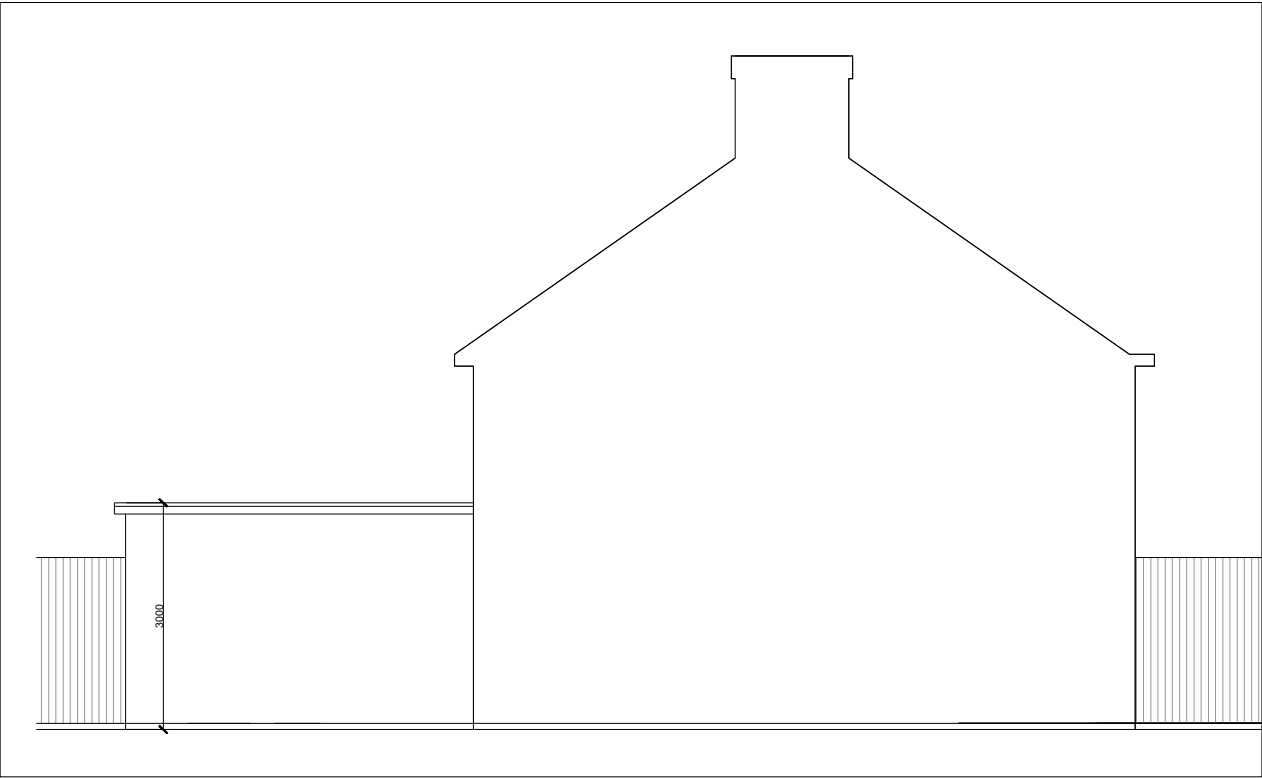

PROPOSED - SIDE 01 ELEVATION

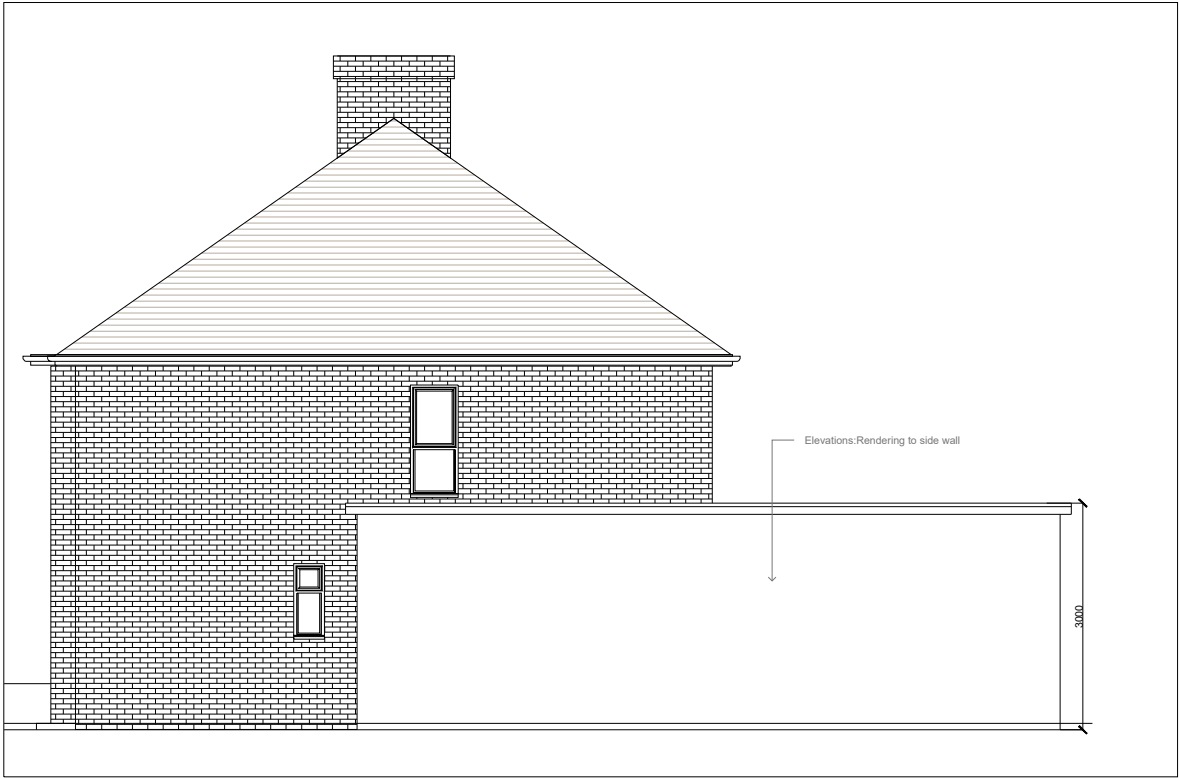

PROPOSED - SIDE 02 ELEVATION

GENERAL NOTES

All work to comply with current building regulations and codes of practice

Do not scale from drawings

All dimensions to be checked on site before the start of any work

Proposed External Finish Materials to match Existing External Finish Materials

PROJECT : 63 WOODLANDS
AVE HA4 9RQ

SB DESIGN STUDIO

SHINGINI BISWAS

sbdstudiolondon@gmail.com

07521505399

DWG NAME :EXISTING AND
PROPOSED ELEVATIONS

SCALE : 1:100@A3

DWG NO/REV : 63EL_002

DATE : 16/03/25