



HELMSDALE CLOSE

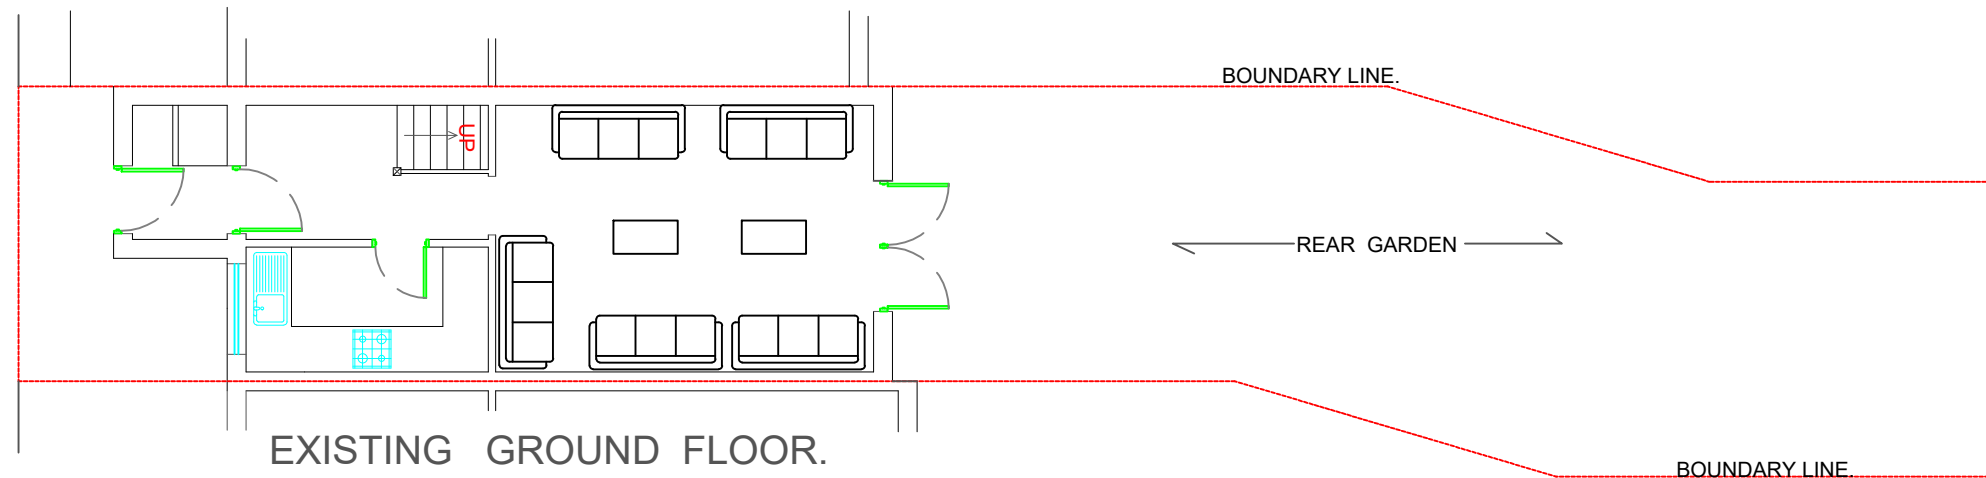

EXISTING GROUND FLOOR.

HELMSDALE CLOSE

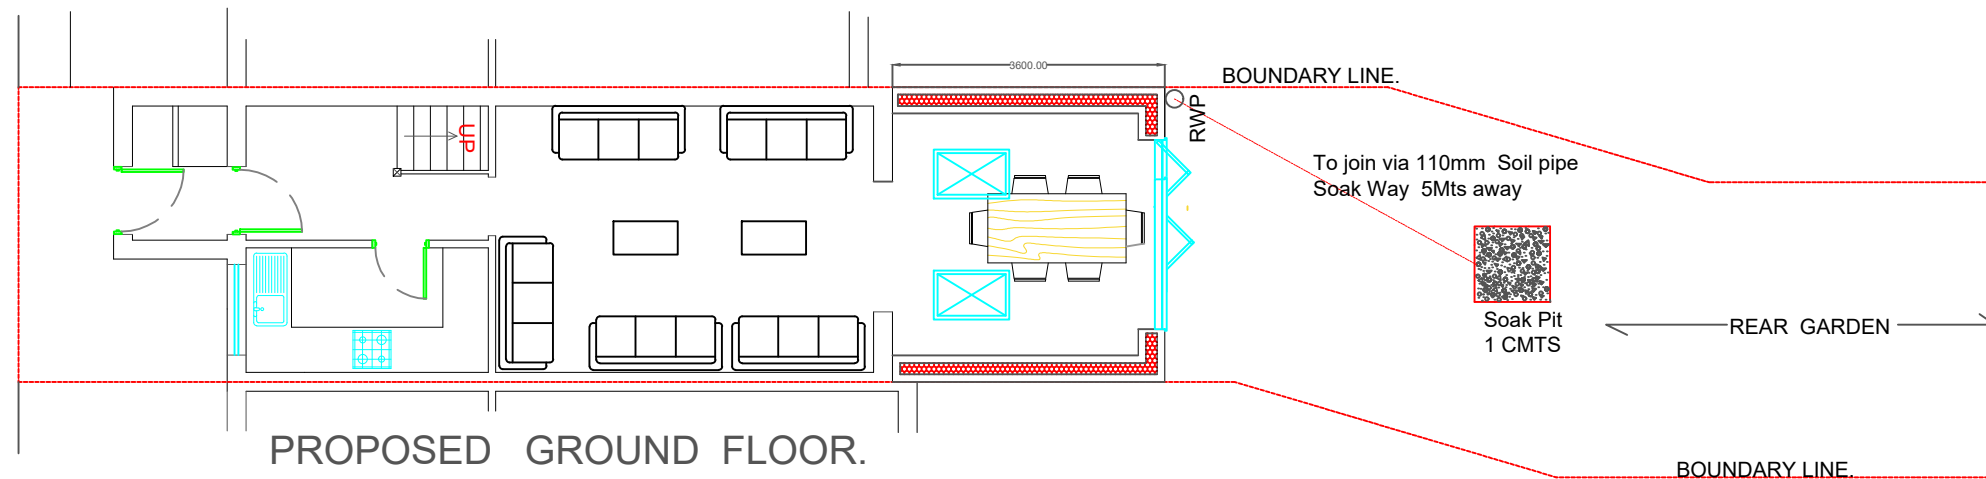

PROPOSED GROUND FLOOR.

NOTES:



SCALE BAR 1: 100. @ A3

DWG. NO. EA /17 HC / 3A
Dwg by ASB.

SCALE 1: 100. @ A3.

Email: engineersassociates@mail.com
Mobile: 07877576865

PROPOSED REAR EXTENSION AT.
17 HELMSDALE CLOSE
HAYES. UB4 9QS.