



HELMSDALE CLOSE

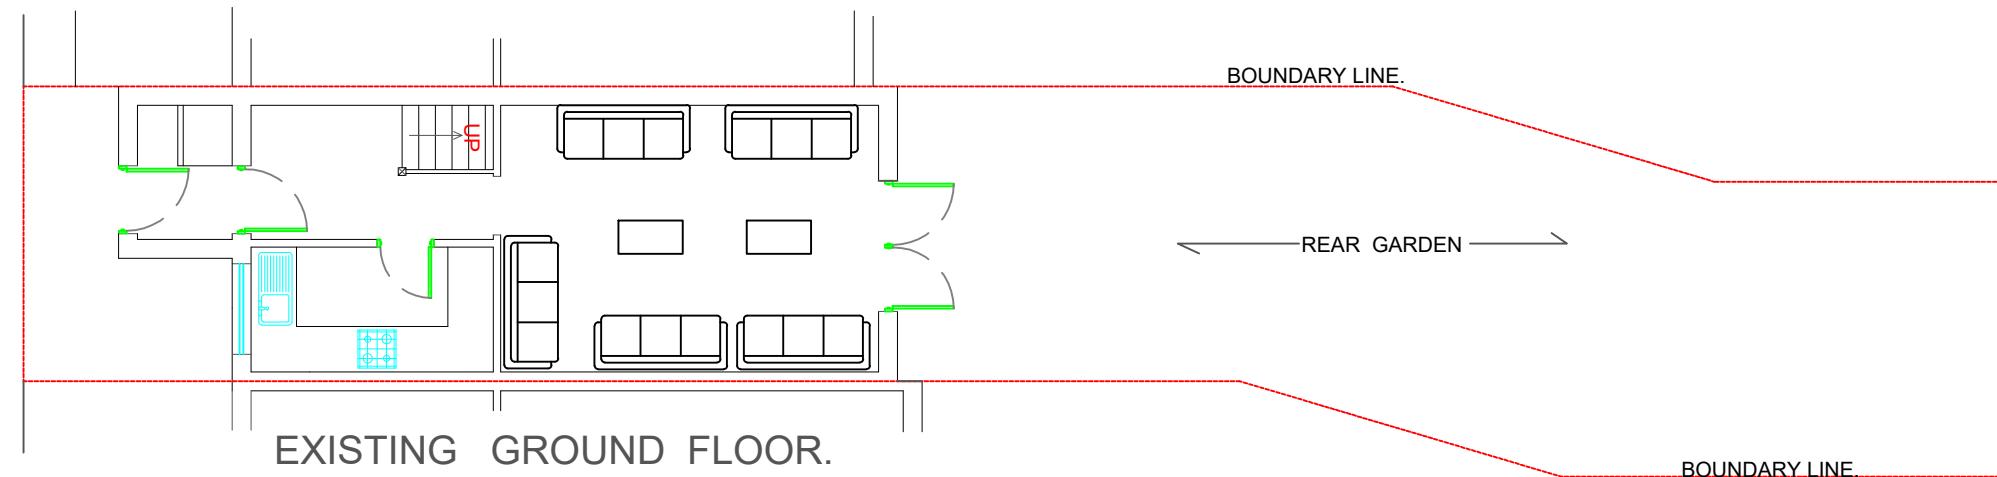

NOTES:

HELMSDALE CLOSE

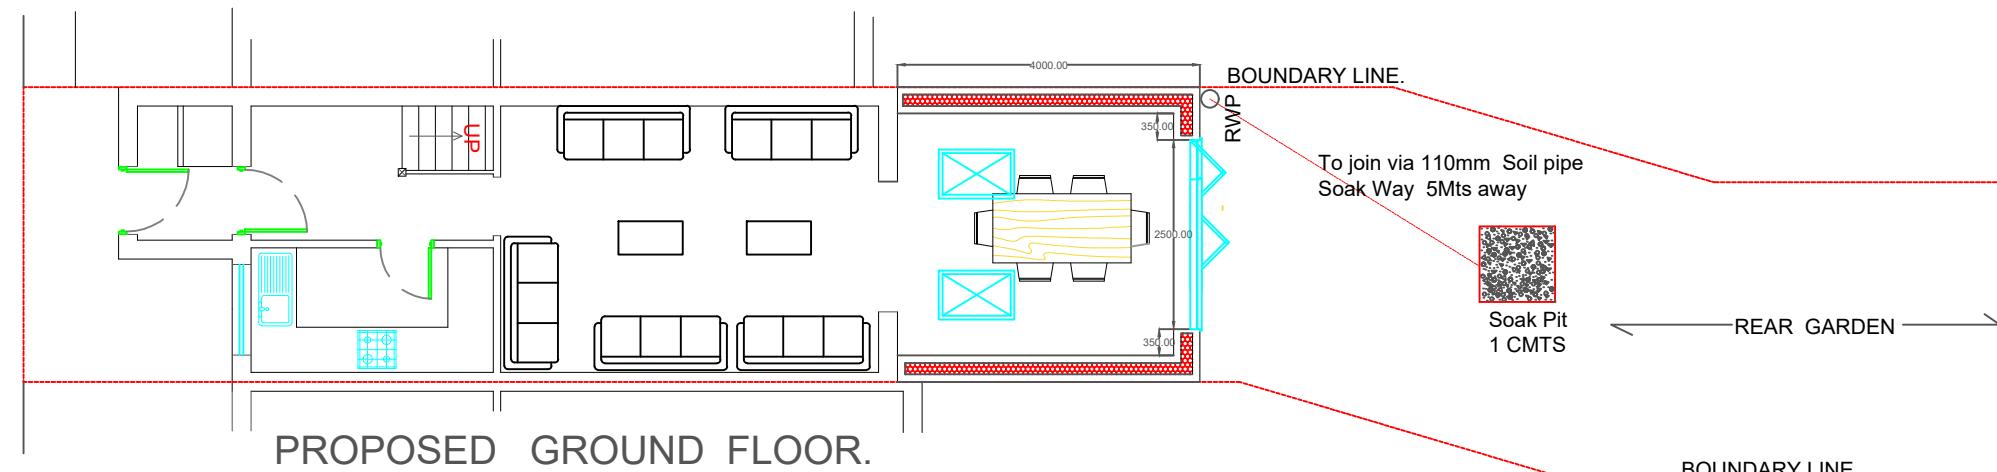

0 1 2 3 4 5 MTS
SCALE BAR 1: 100. @ A3

SCALE 1: 100. @ A3.

DWG. NO. EA /17 HC / 1A
Dwg by ASB.

Email: engineersassociates@mail.com
Mobile: 07877576865

PROPOSED REAR EXTENSION AT.
17 HELMSDALE CLOSE
HAYES. UB4 9QS.