


Location Plan

Site Address: 49, Bury Street, Ruislip, HA4 7SX

Date Produced: 30-May-2025

Scale: 1:1250 @A3

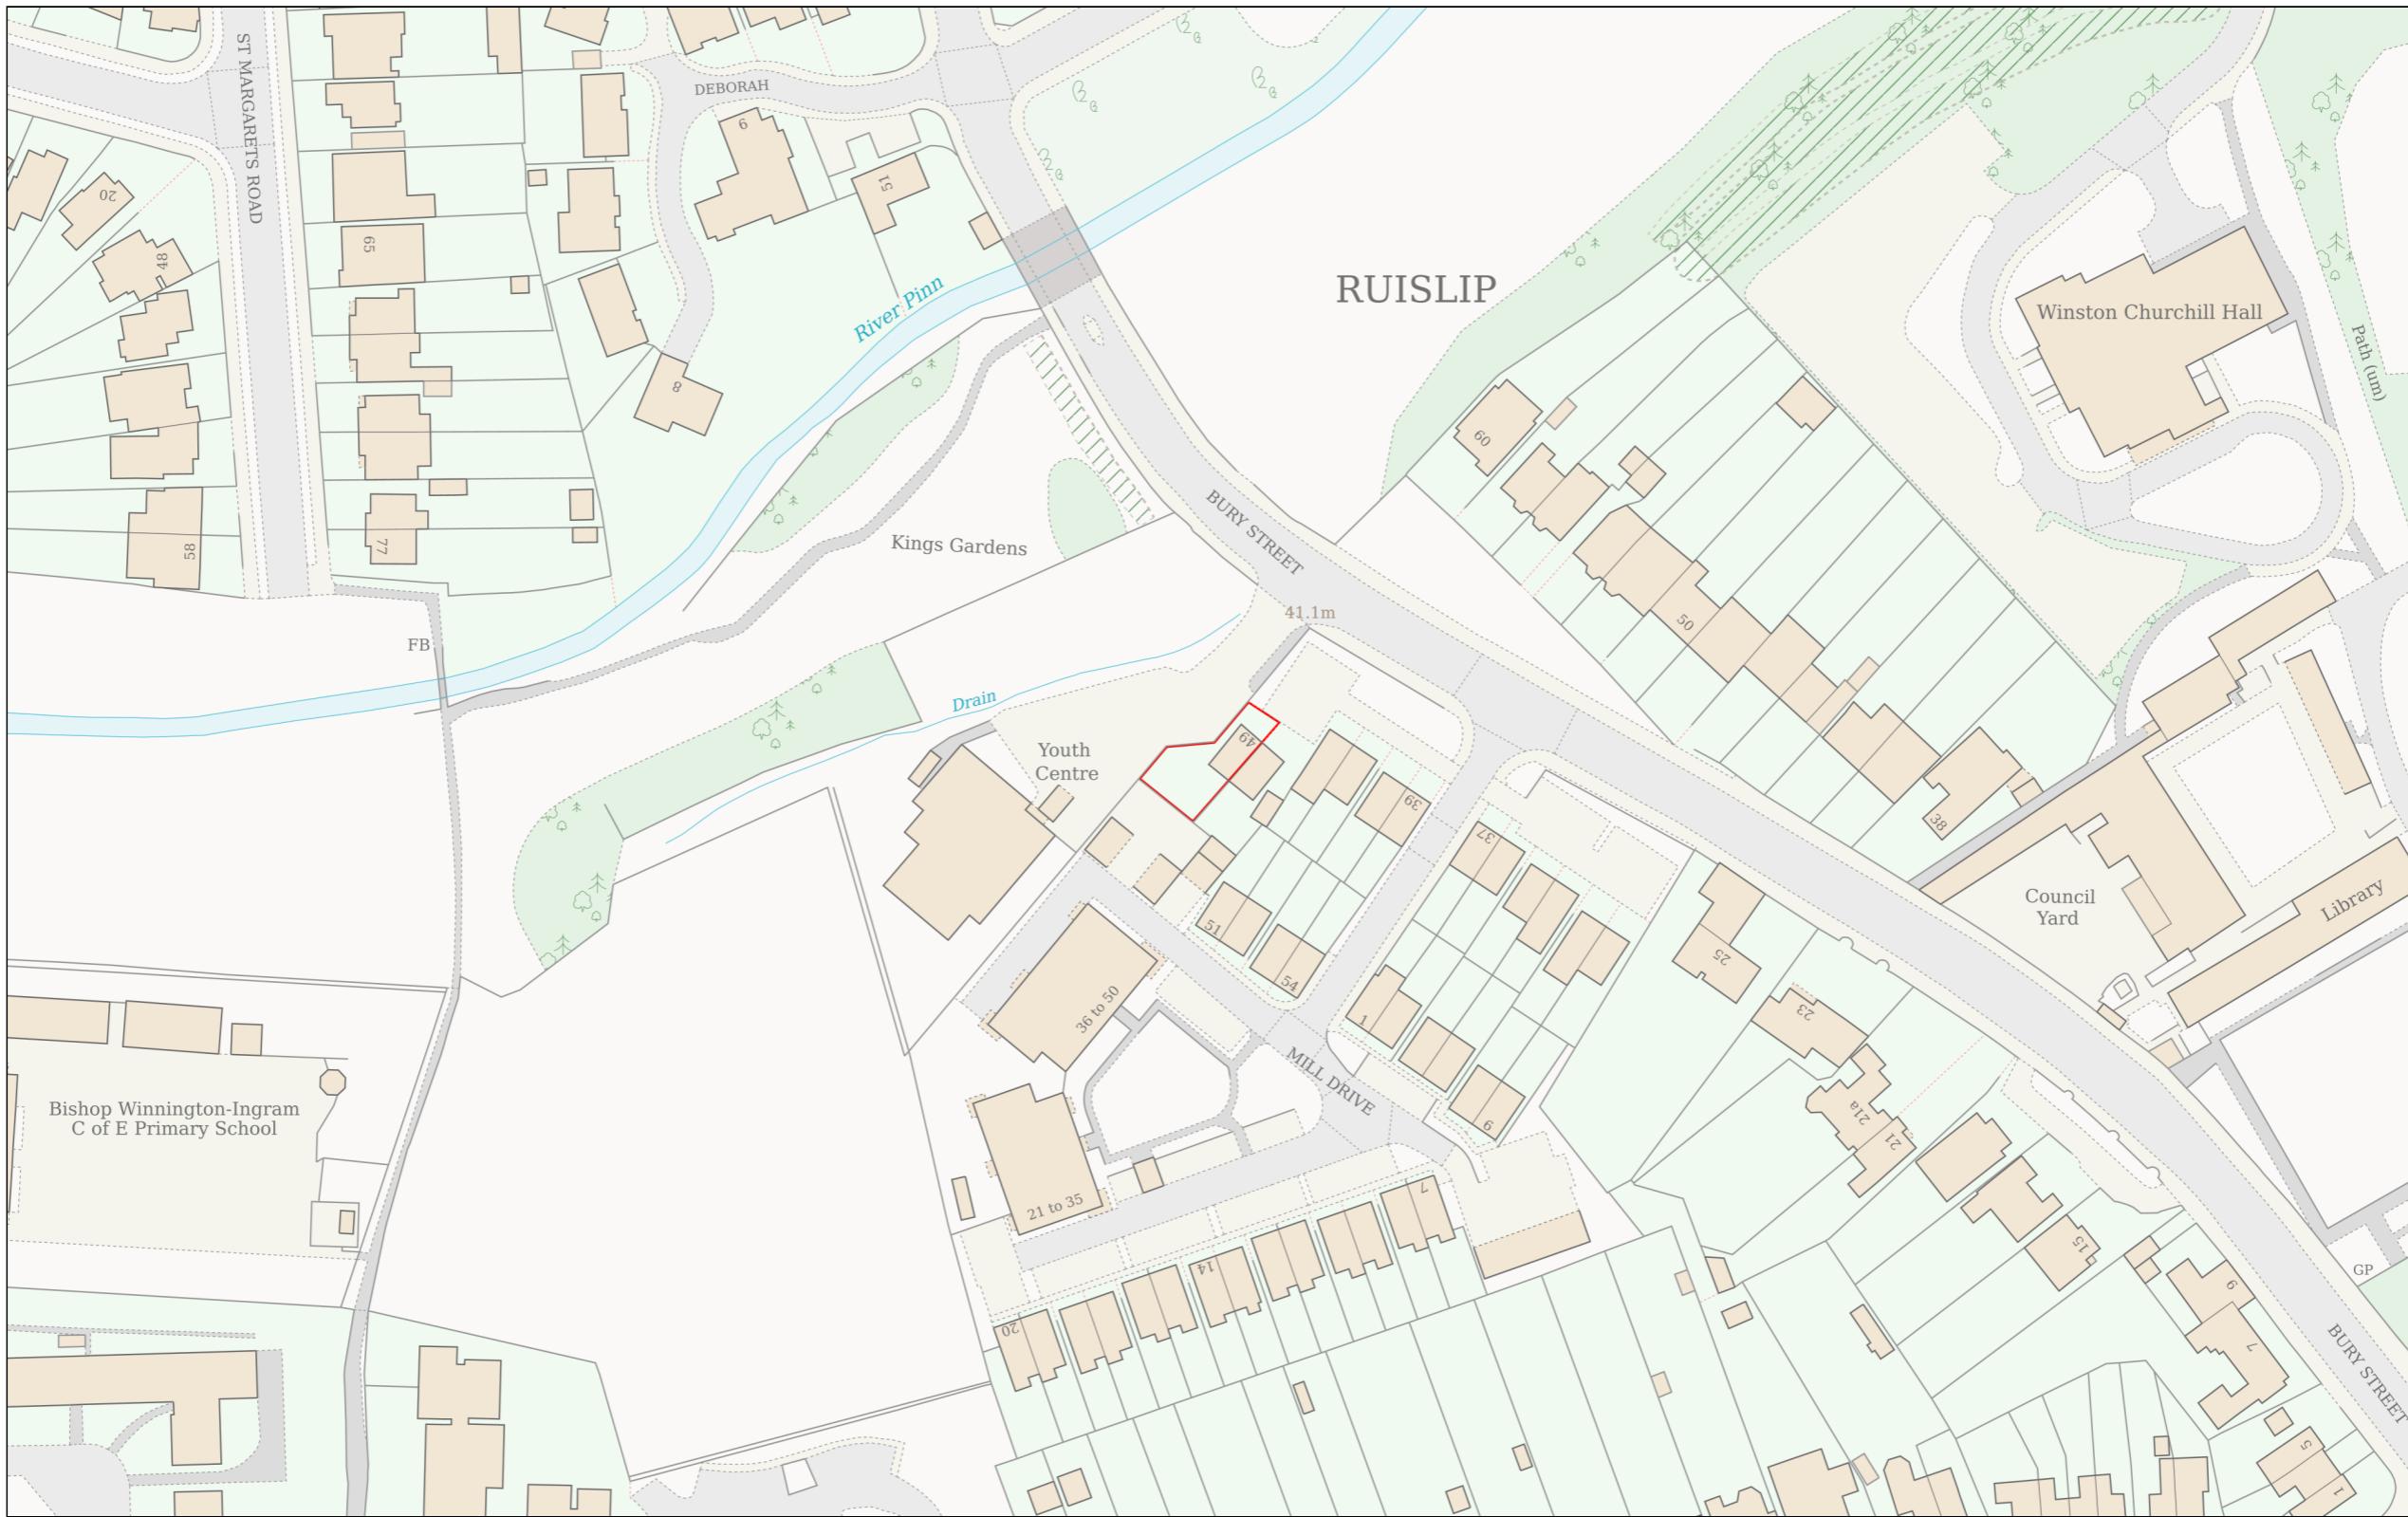

Planning Portal Reference: PP-14060936v1

0 50
Metres