





FRONT ELEVATION SOUTH WEST 1:100



REAR ELEVATION NORTH EAST 1:100

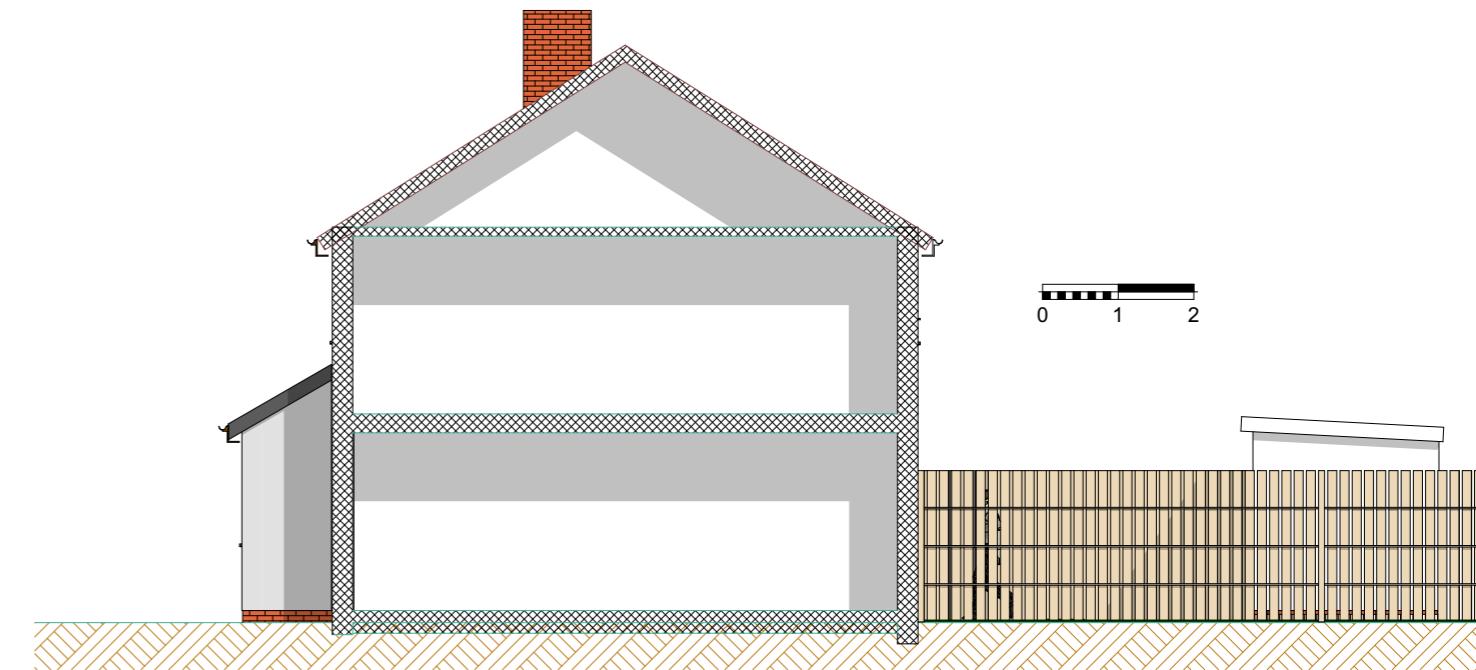

ELEVATION SIDE SOUTH EAST 1:100

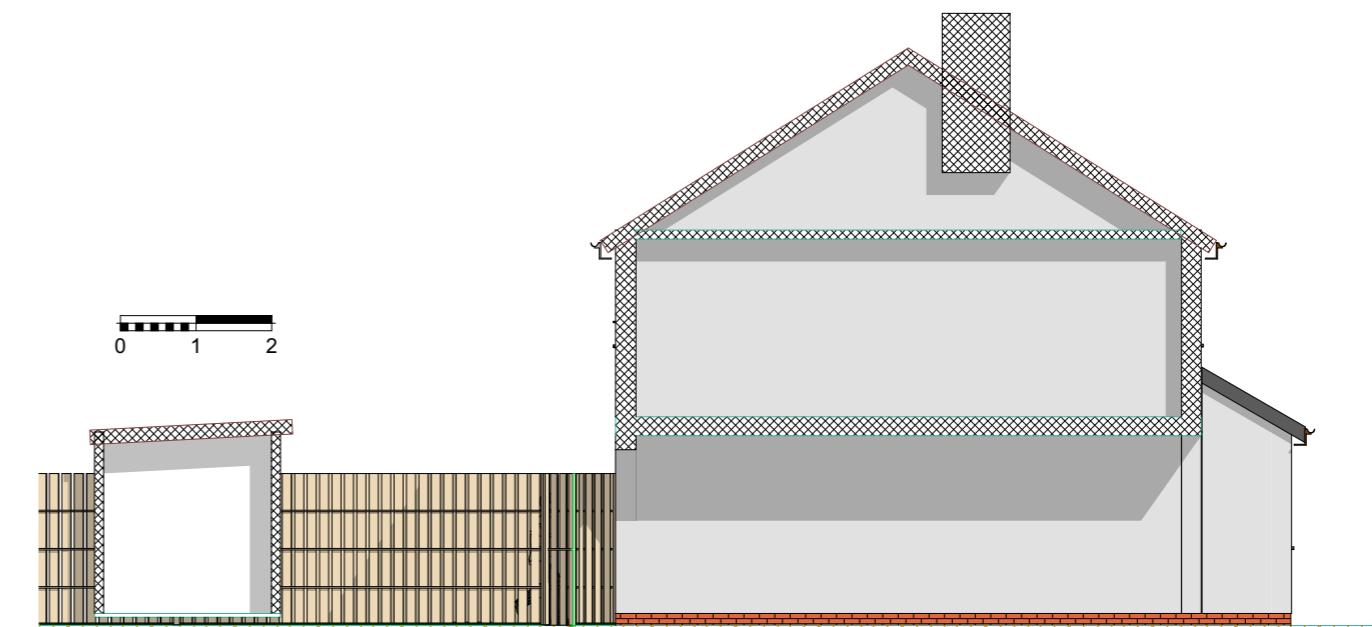

SOUTH ELEVATION 1:100

COMPANY DO NOT ACT AS PRINCIPAL DESIGNER (CMD REGULATION 2015) ONLY PLANNING AND BUILDING REGS STAGE

PROJECT TITLE	REAR EXTENSION PROJECT	SCALE	DATE	PROJECT ID
CLIENT	Mrs. Krzysztofa Szleszynska	AT	10/03/2025	2502- 0709
ADDRESS	16 MORRISON ROAD, UB4 9JP	SCALE	PAPER SCALE	DRAWING NR
DRAWING	ELEVATIONS EXISTING	1:100	A3	101
DRAWING STATUS	PLANNING APPLICATION	44 Felaw Maltings Felaw Street IP2 8SJ Ipswich	architect-4U 	

DO NOT SCALE FROM THIS DRAWING, WORK TO FIGURED DIMENSIONS ON SITE