



EXISTING REAR IMAGE




EXISTING REAR IMAGE

- NOTES
- Dimensions are not to be scaled from this drawing by contractors. The contractor is requested to check all dimensions before the work started.
- Report any discrepancies to the client or architect before undertaking the work described in the drawings.
- Dimensions are approximate site dimensions and are to be verified by the contractor on site before any fabrication/site works i.e foundations etc occur
- Contractor is responsible for all temporary propping to existing structure




01 - OS MAF

SCALE 1:125

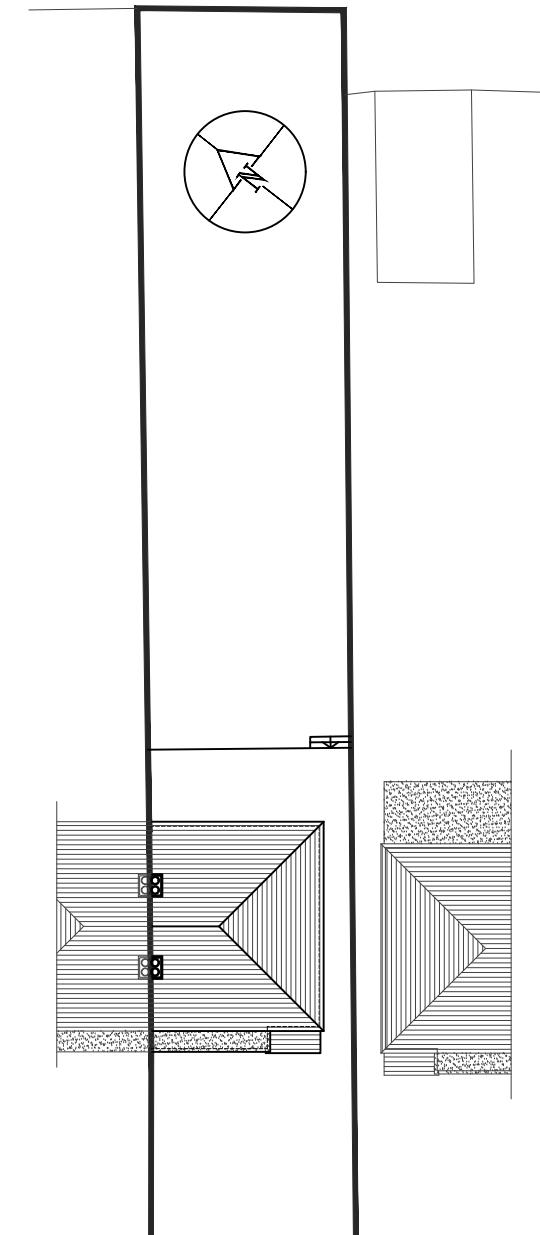

02 - EXISTING BLOCK PLAN

SCALE 1:250

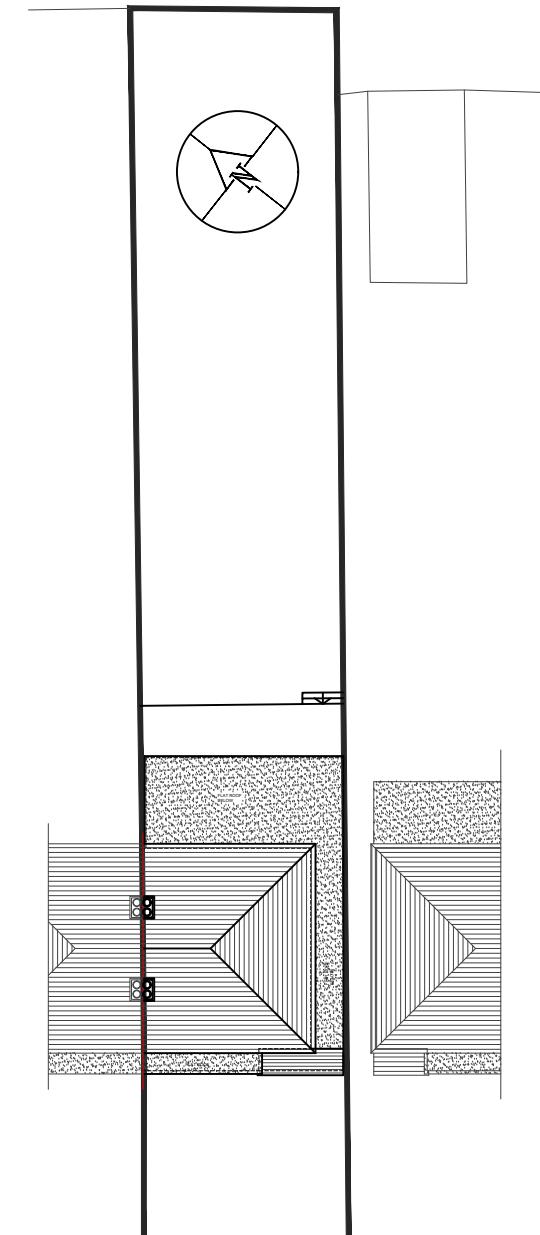

03 - PROPOSED BLOCK PLAN

SCALE 1:250

HOUSE HOLDER **APPLICATION**

DESIGN ENDEAVOURS LTD

M: 07824773079, 07869580774
E: design.endeavour@gmail.com

Project 73 MIDHURST CRESCENT UXBRIDGE

Title

Scale As shown@A3	Drawn TA	Approved	Date MAR-25
Job No. DE-1227/25	Drawing No. PH-73MC-01	Rev.	-