

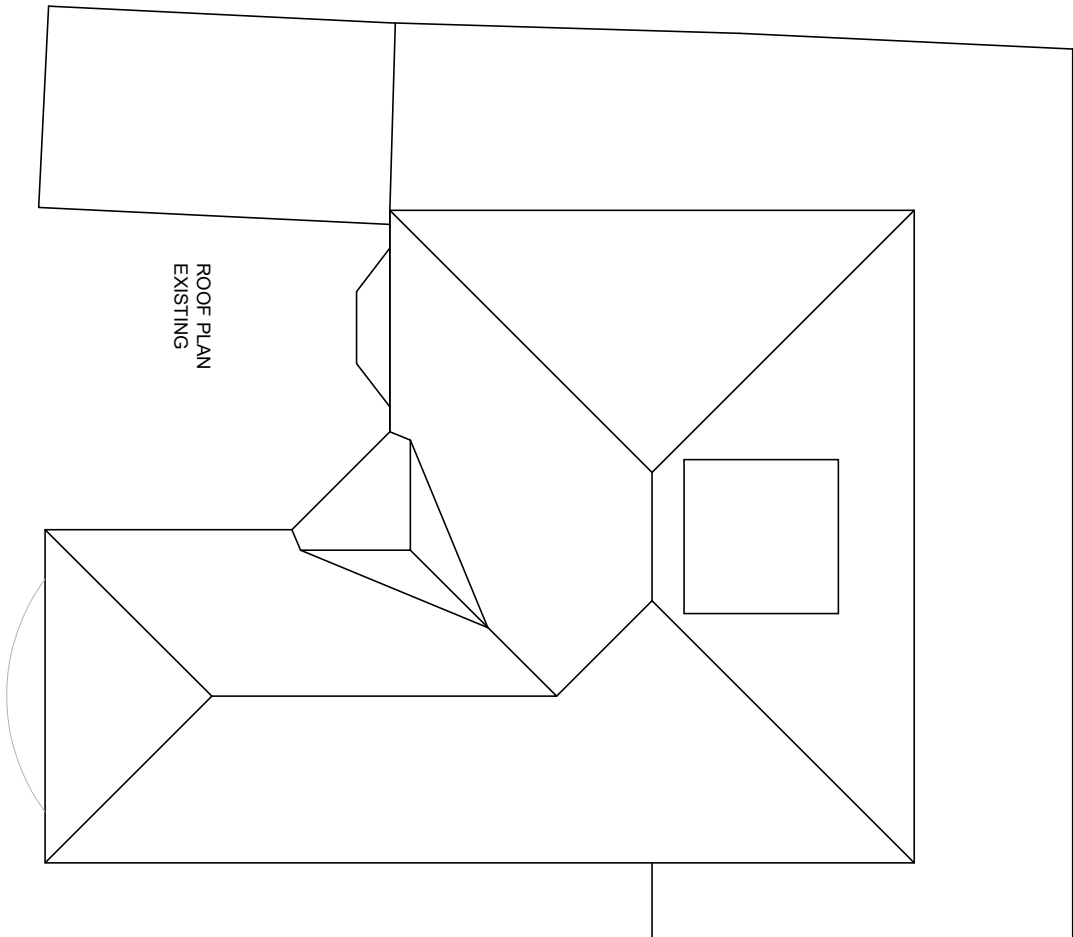


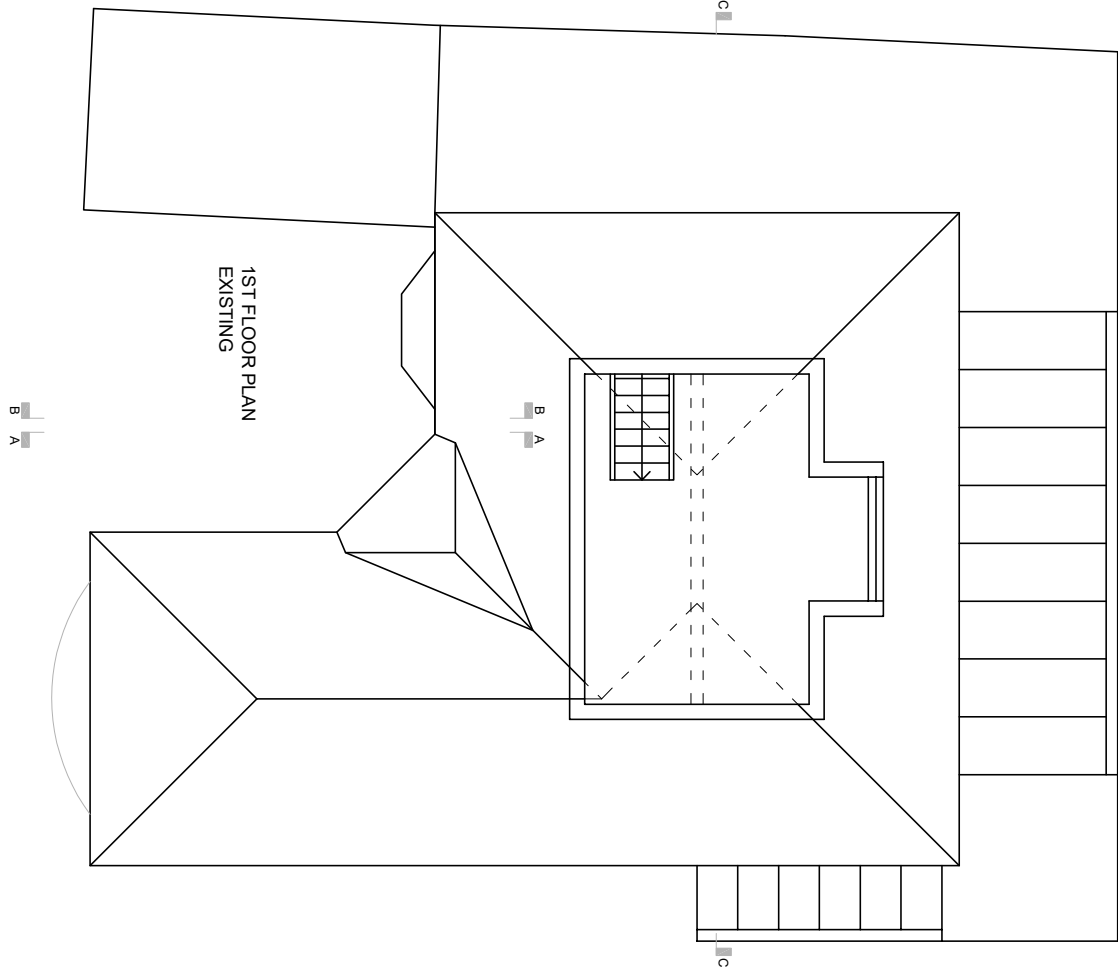

3 HILLSIDE GARDENS, HA6 1RN

EXISTING PLANS

No.234/10, 1:100@A3, 24/03/2025

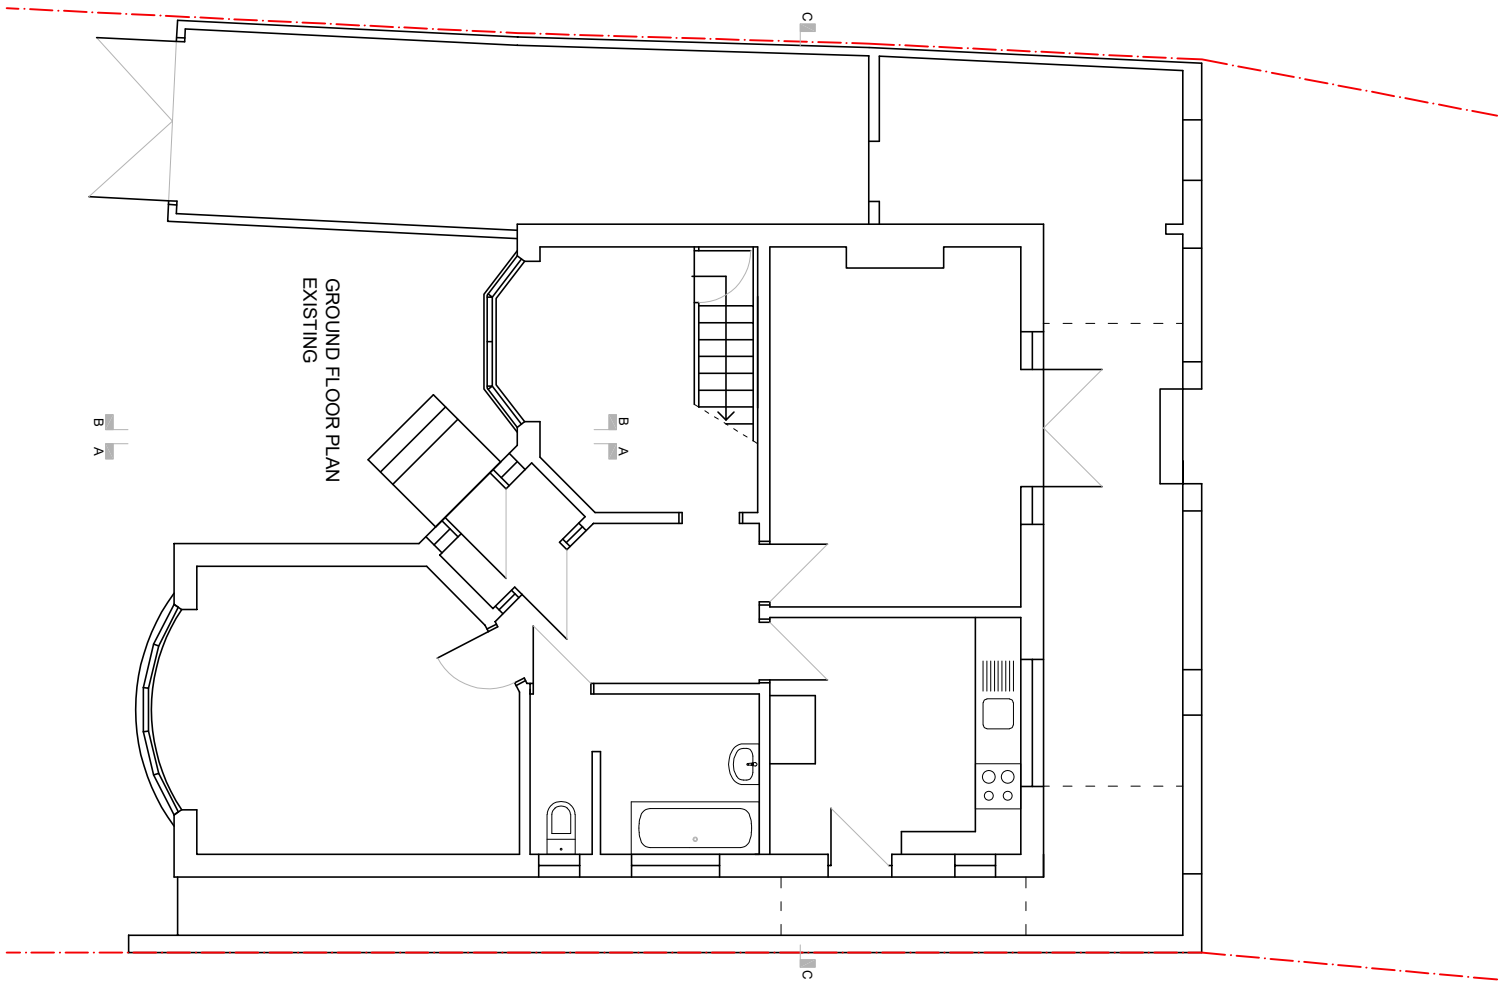