






0 1 2 3 4 5 6 7 8 9 10M

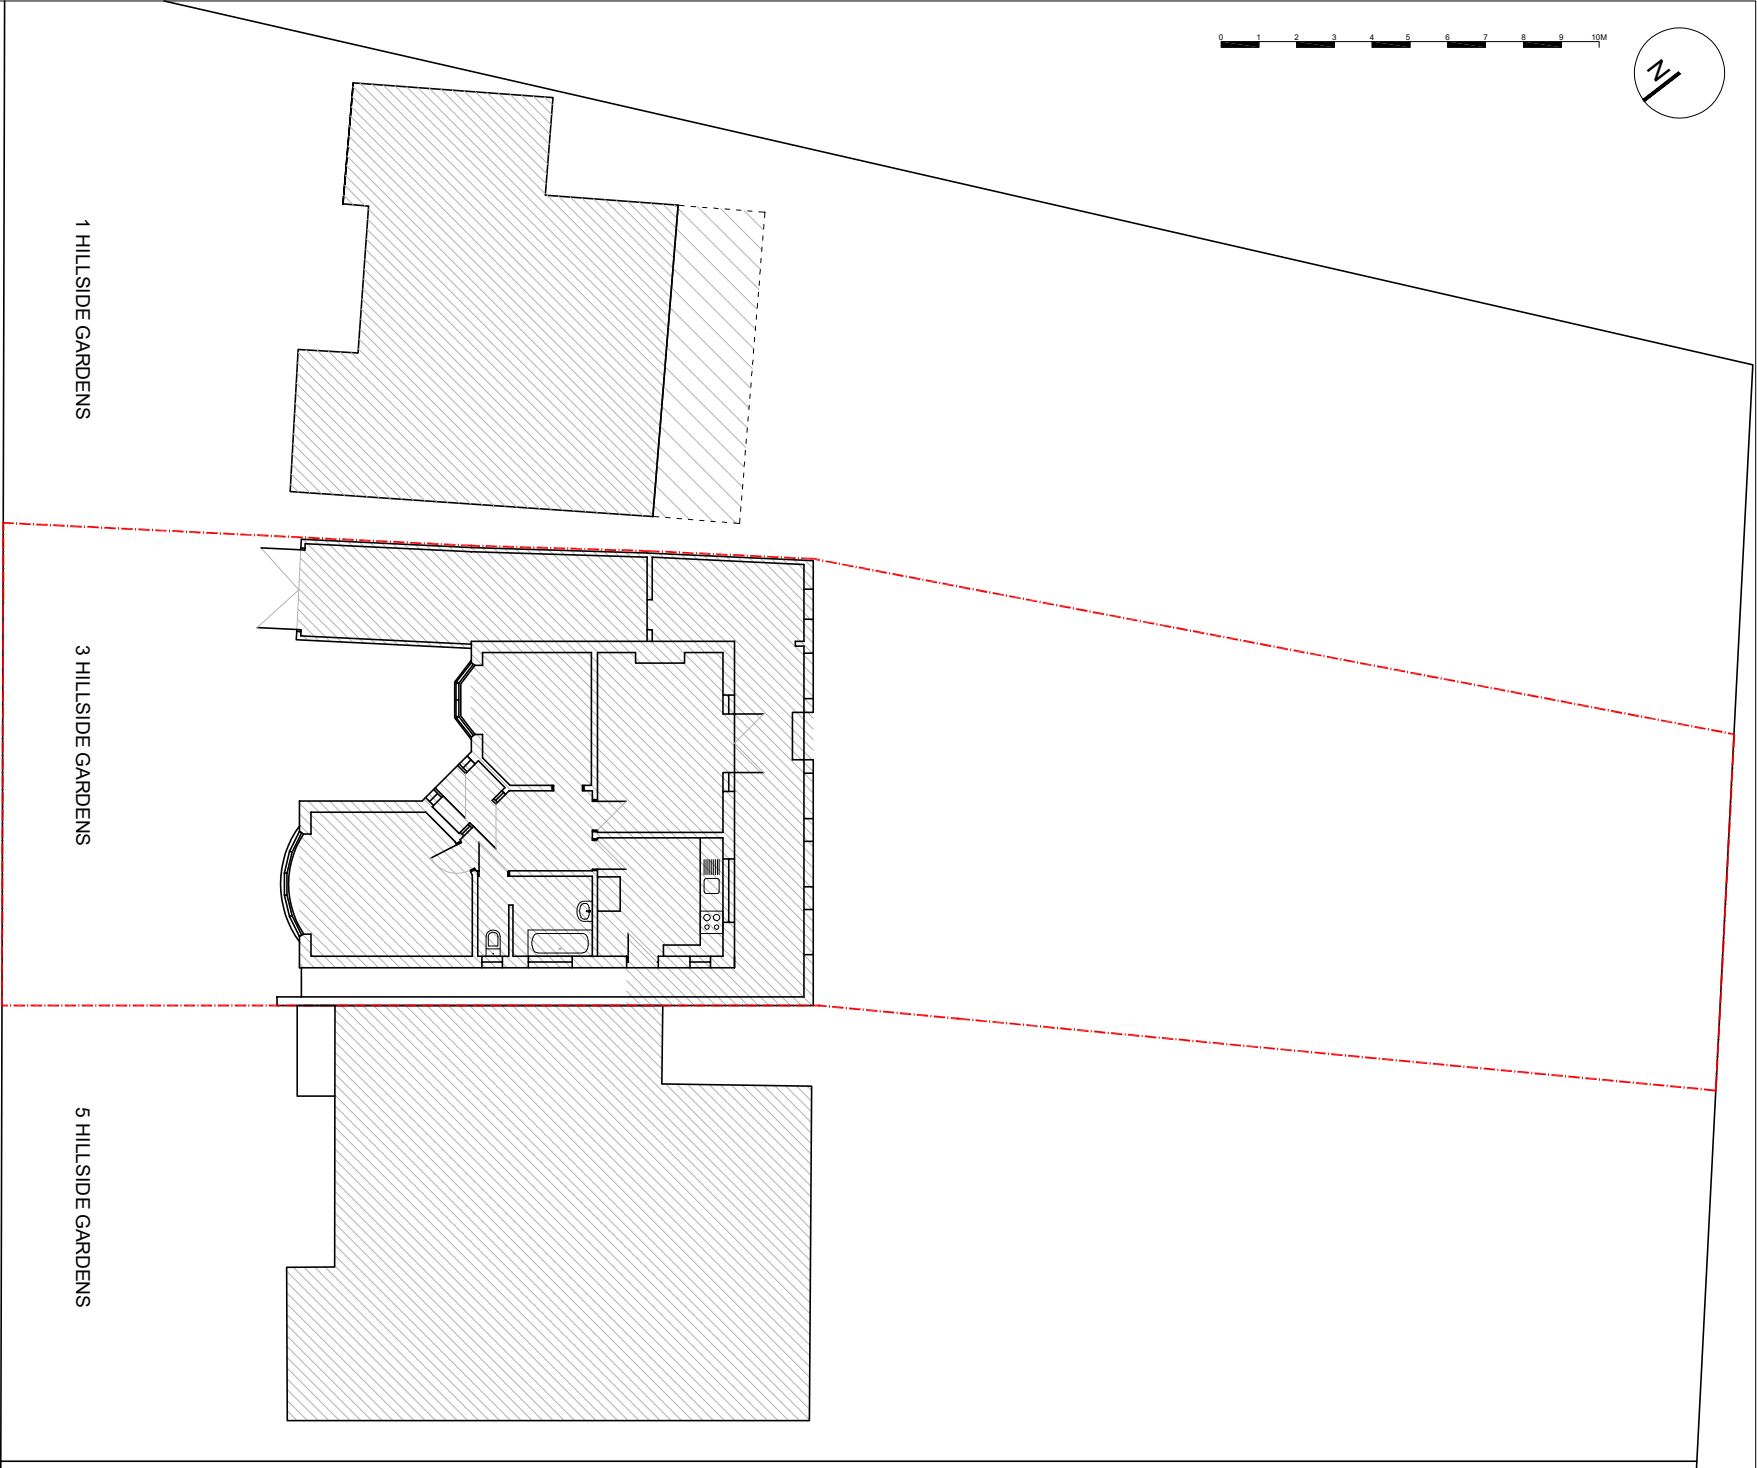


EXISTING SITE PLAN

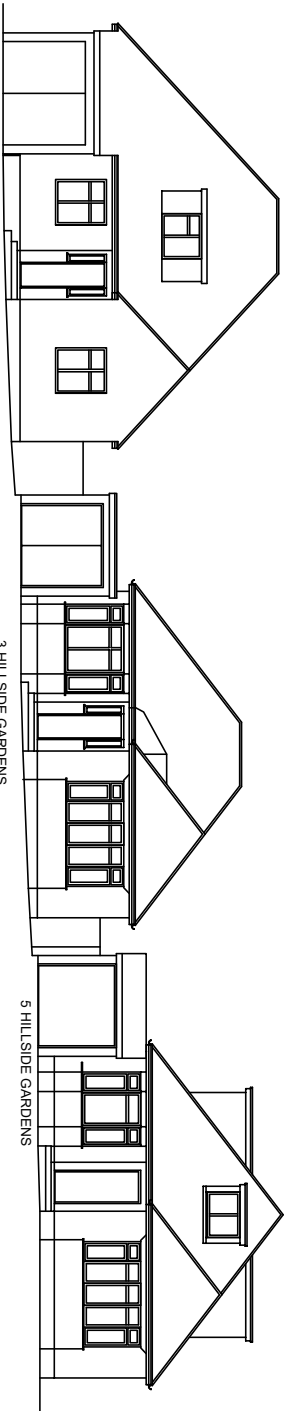

EXISTING STREET SCENE

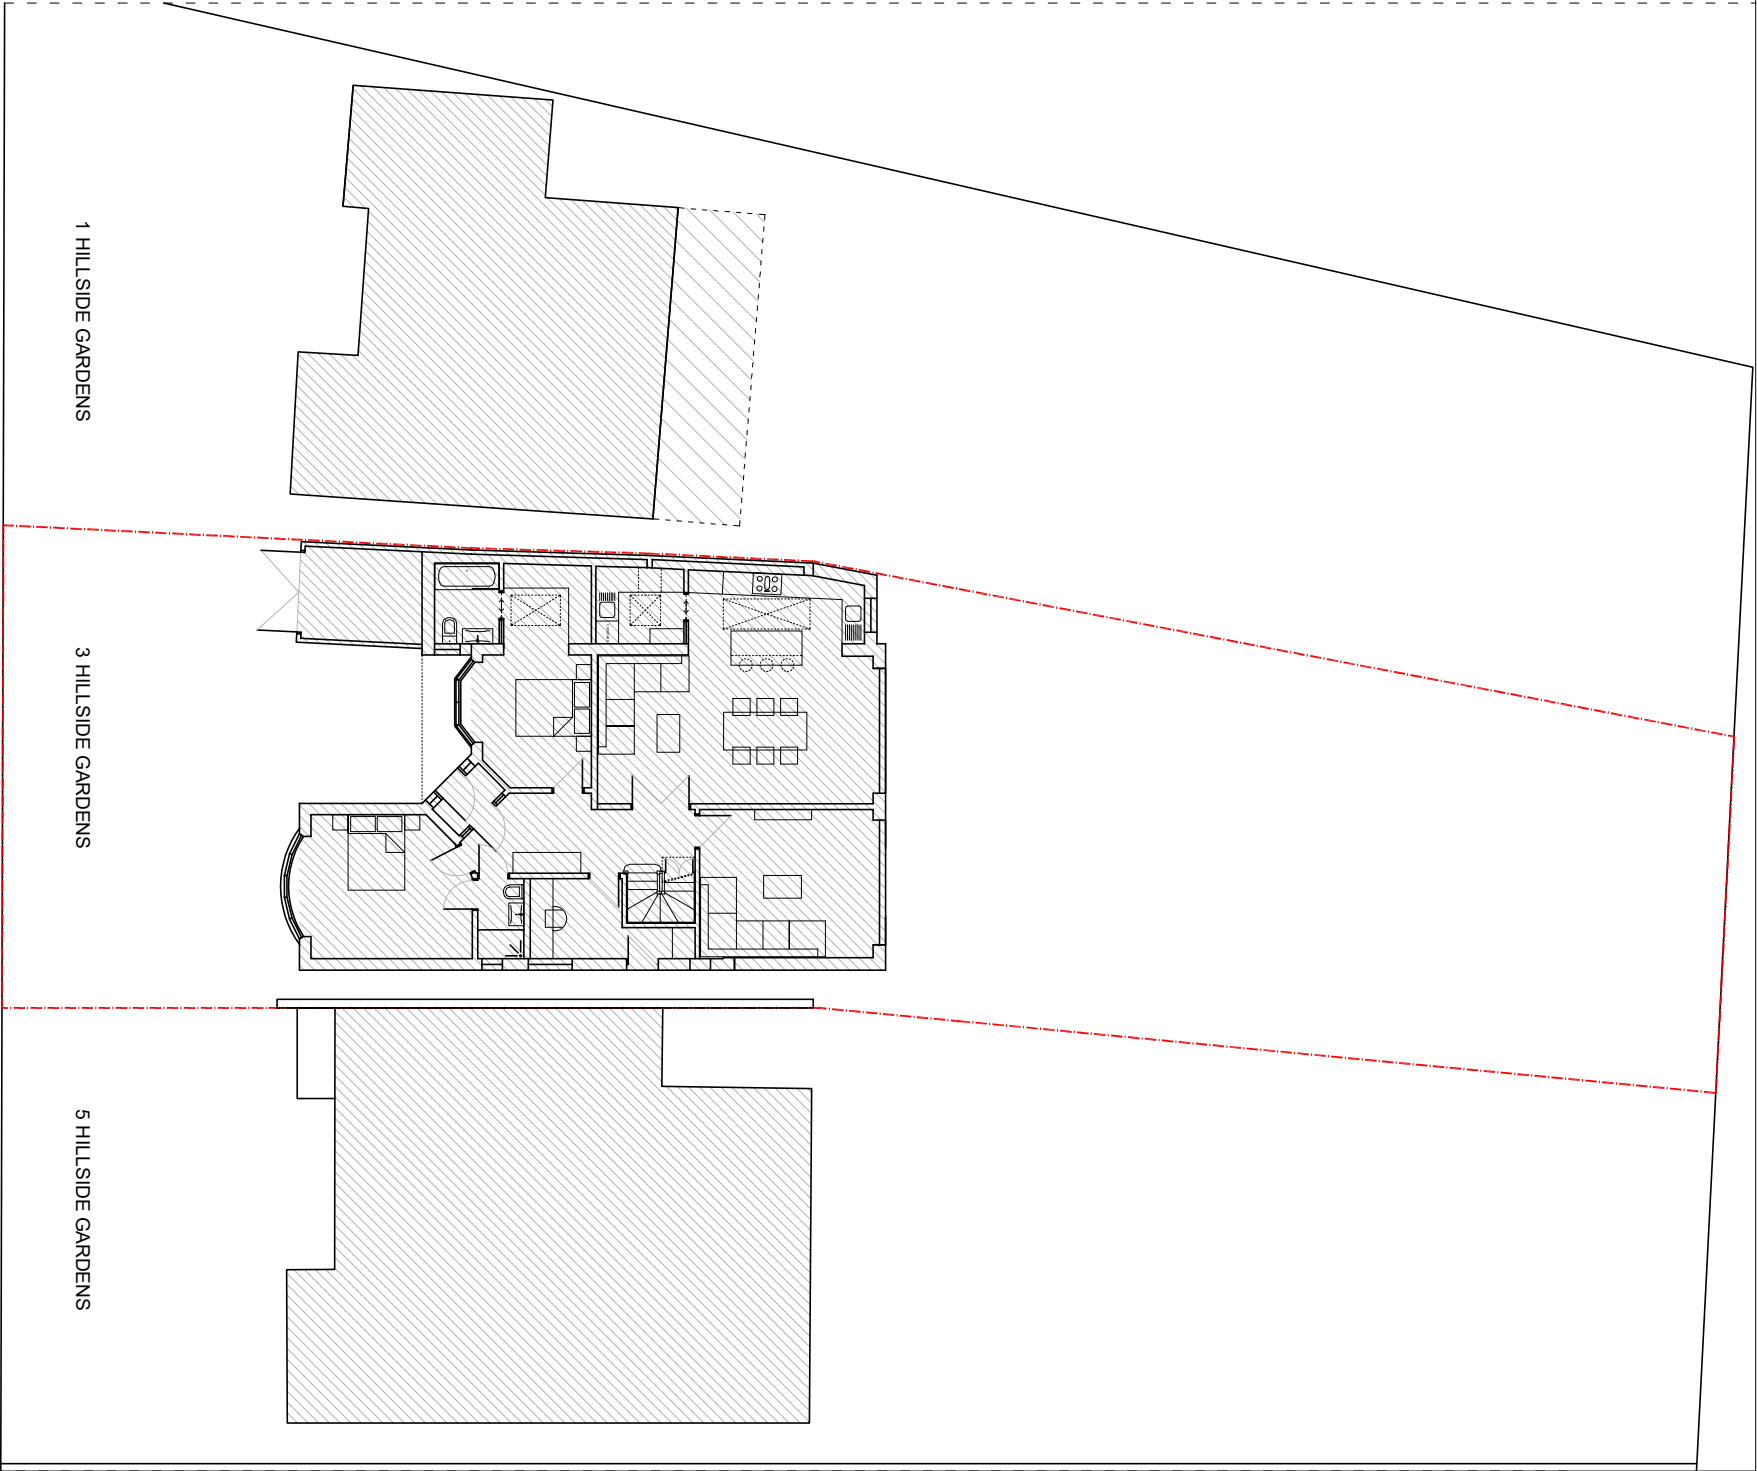

PROPOSED SITE PLAN

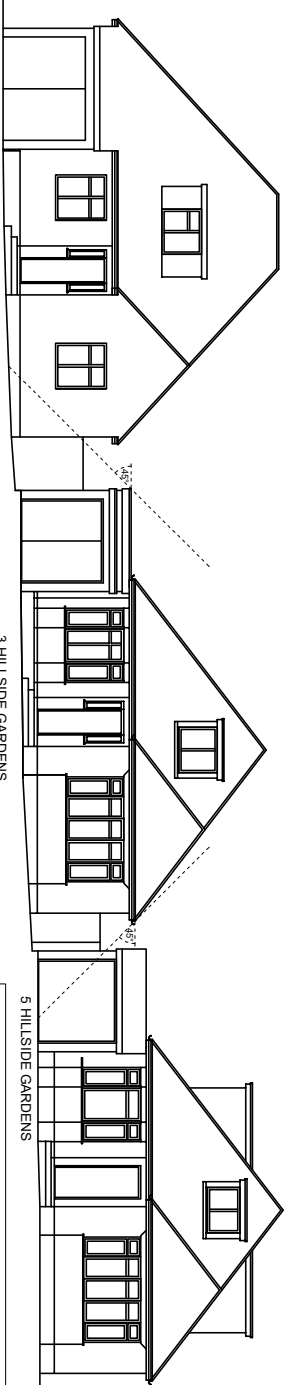

PROPOSED STREET SCENE