



THE CONTENTS OF THIS PLAN INCLUDING
THE PRINTED NOTES ARE COPYRIGHT AND
REPRODUCTION IN WHOLE OR PART IS NOT
PERMITTED WITHOUT PRIOR CONSENT OF
MERVE TAY ARCHITECTURE IN WRITING.

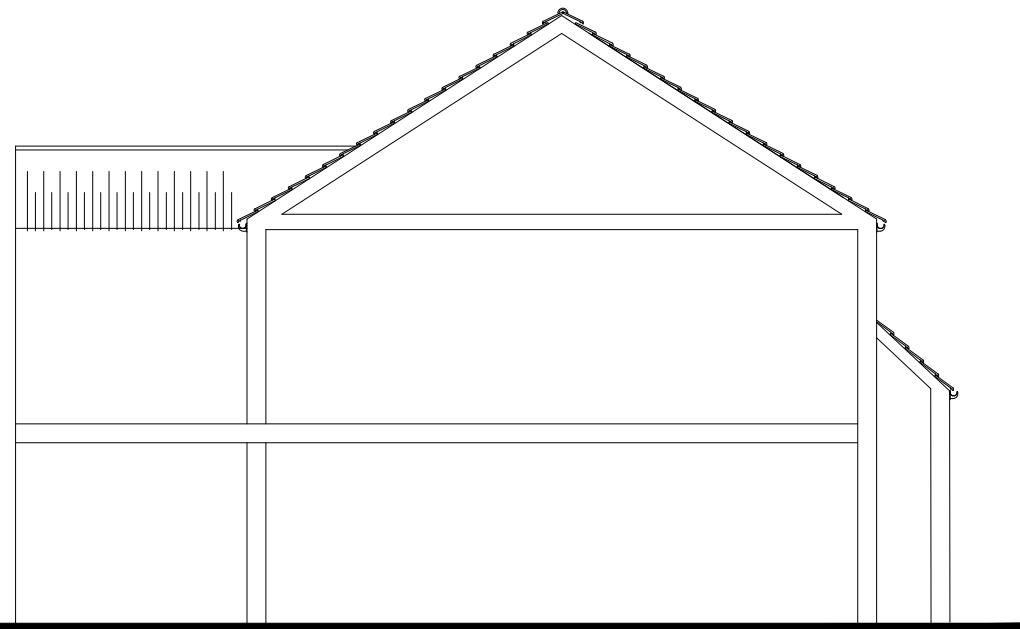

EXISTING SIDE ELEVATION
SCALE: 1/100 @A3

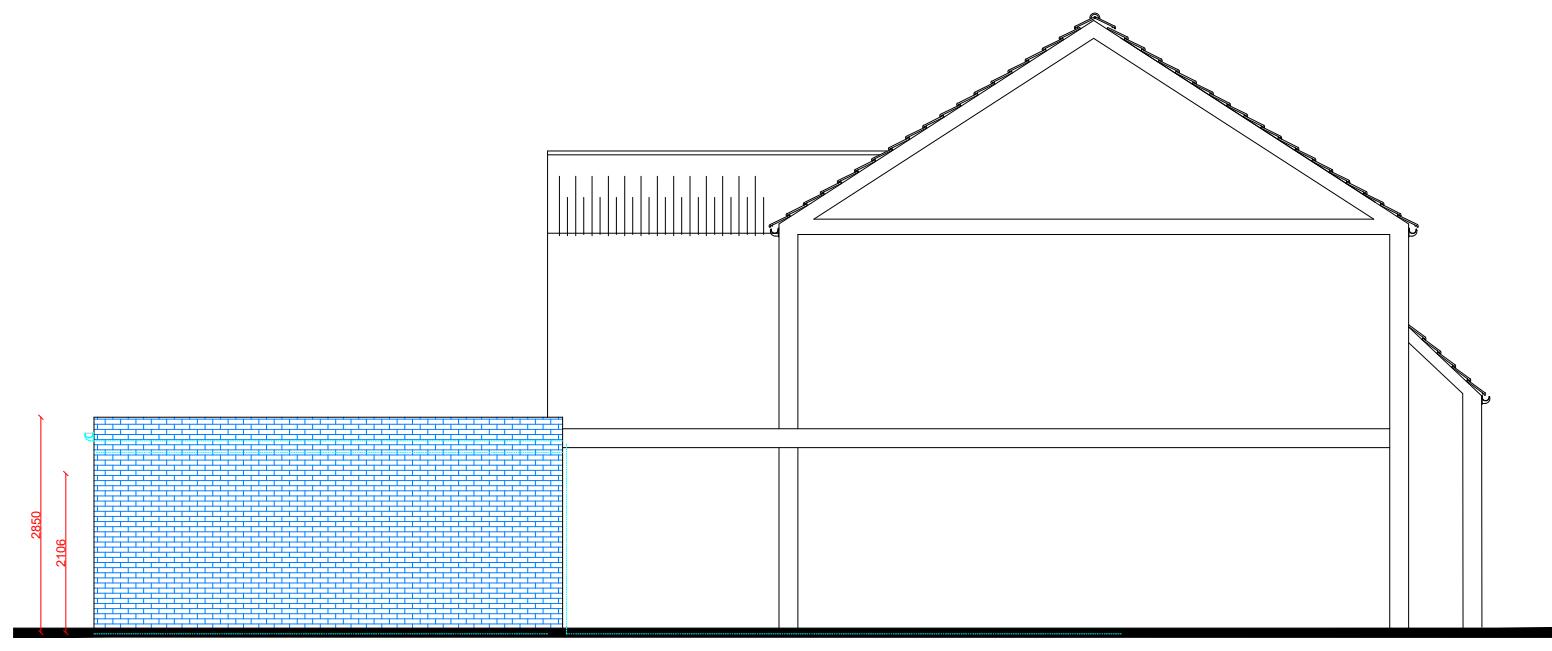

PROPOSED SIDE ELEVATION
SCALE: 1/100 @A3

Merve Tay Architecture&Design
+447515 884719
info@mervetay.com

Address	53A Bellclose Rd, West Drayton UB7 9DF
Project	REAR EXTENSION
Drawing Title	Existing and Propsoed Side Elevation
Project Number	Date
266	21/04/2025
Drawn by	
Merve Tay	
Scale	Revision
1:100@A3	B
Drawing No	
P-07	

0m 1m 2m 3m 4m 5m 10m