


0 1m 2m 3m 4m 5m

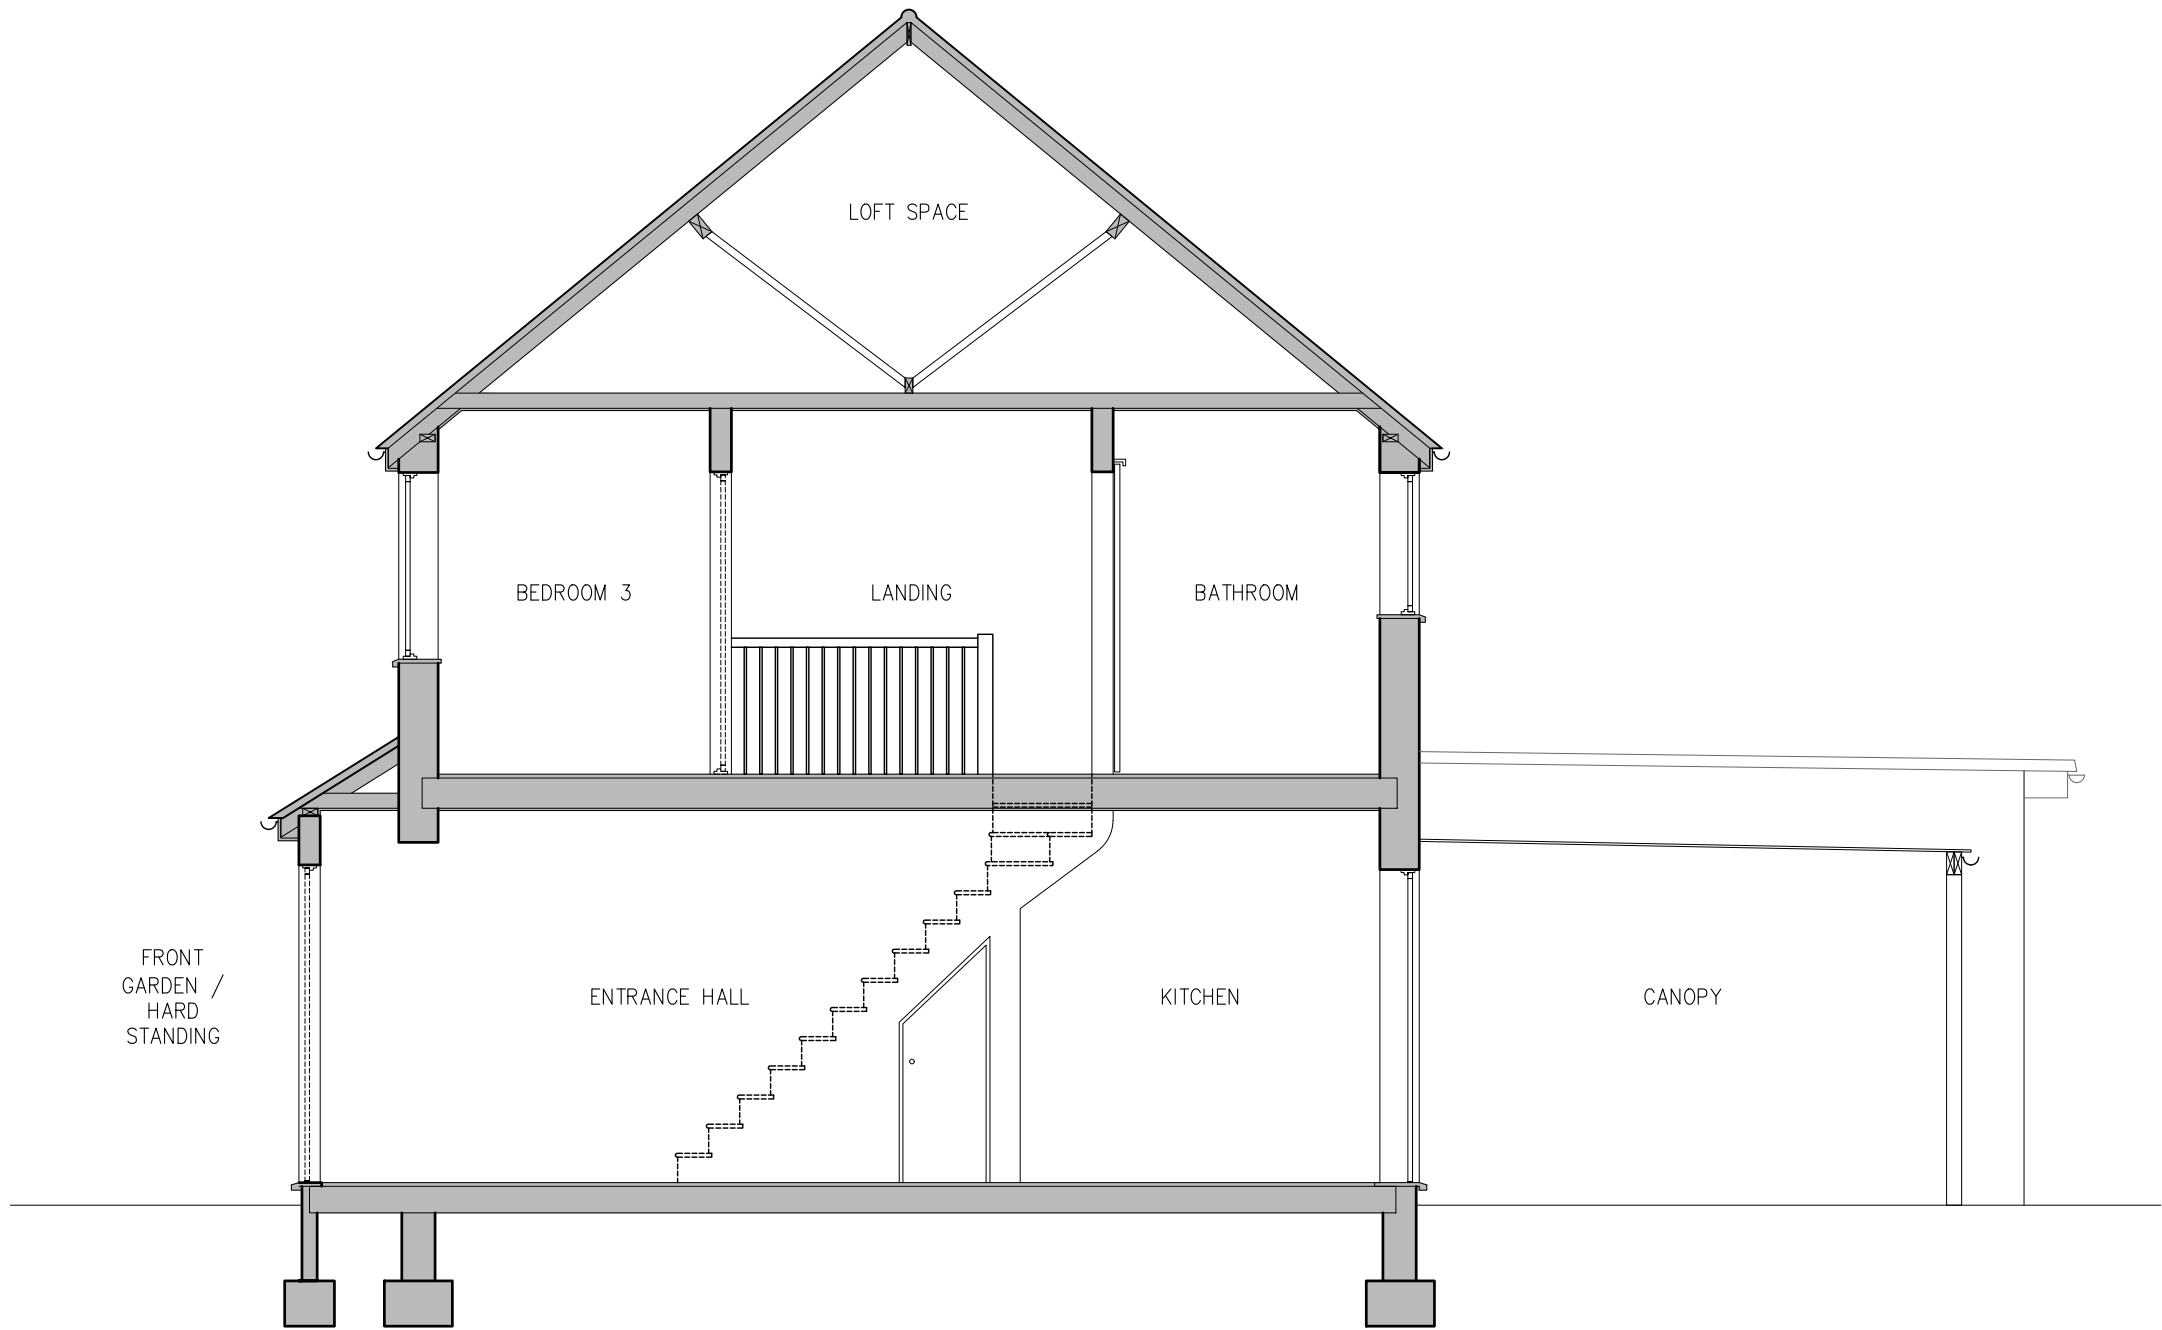

EXISTING SECTION A-A
SCALE 1:50

NOTES:
1. FOR GENERAL NOTES REFER TO DRAWING 535 - S01.
2. ALL DIMENSIONS TO BE CONFIRMED ON SITE BEFORE WORK COMMENCEMENT AND / OR ORDERING MATERIALS. ANY DISCREPANCY MUST BE REPORTED IMMEDIATELY TO THE ENGINEER.

P2 - NEIGHBOUR CONSULTATION SCHEME
APPLICATION - 06.09.24
P1 - SCHEME AMENDED - 20.06.23
P0 - FOR COMMENTS - 17.06.23

S. P. Szarek Designs Ltd.

T: 07904 210078 | E: slawomirsz@yahoo.co.uk

JOB TITLE
REAR EXTENSION AT
34 BEDFORD AVENUE,
HEYES,
MIDDLESEX UB4 ODP

DRAWING TITLE
EXISTING SECTION A-A

CLIENT
MRS. E. & MR. T. JOZEFEK

DRAWN BY:	DATE
SPS	JUN 2023

CHECKED	DATE

JOB NUMBER	SCALE @ A3
535	1:50

DRAWING NUMBER
535 - A05

REVISION	P0	P1	P2					
----------	----	----	----	--	--	--	--	--