


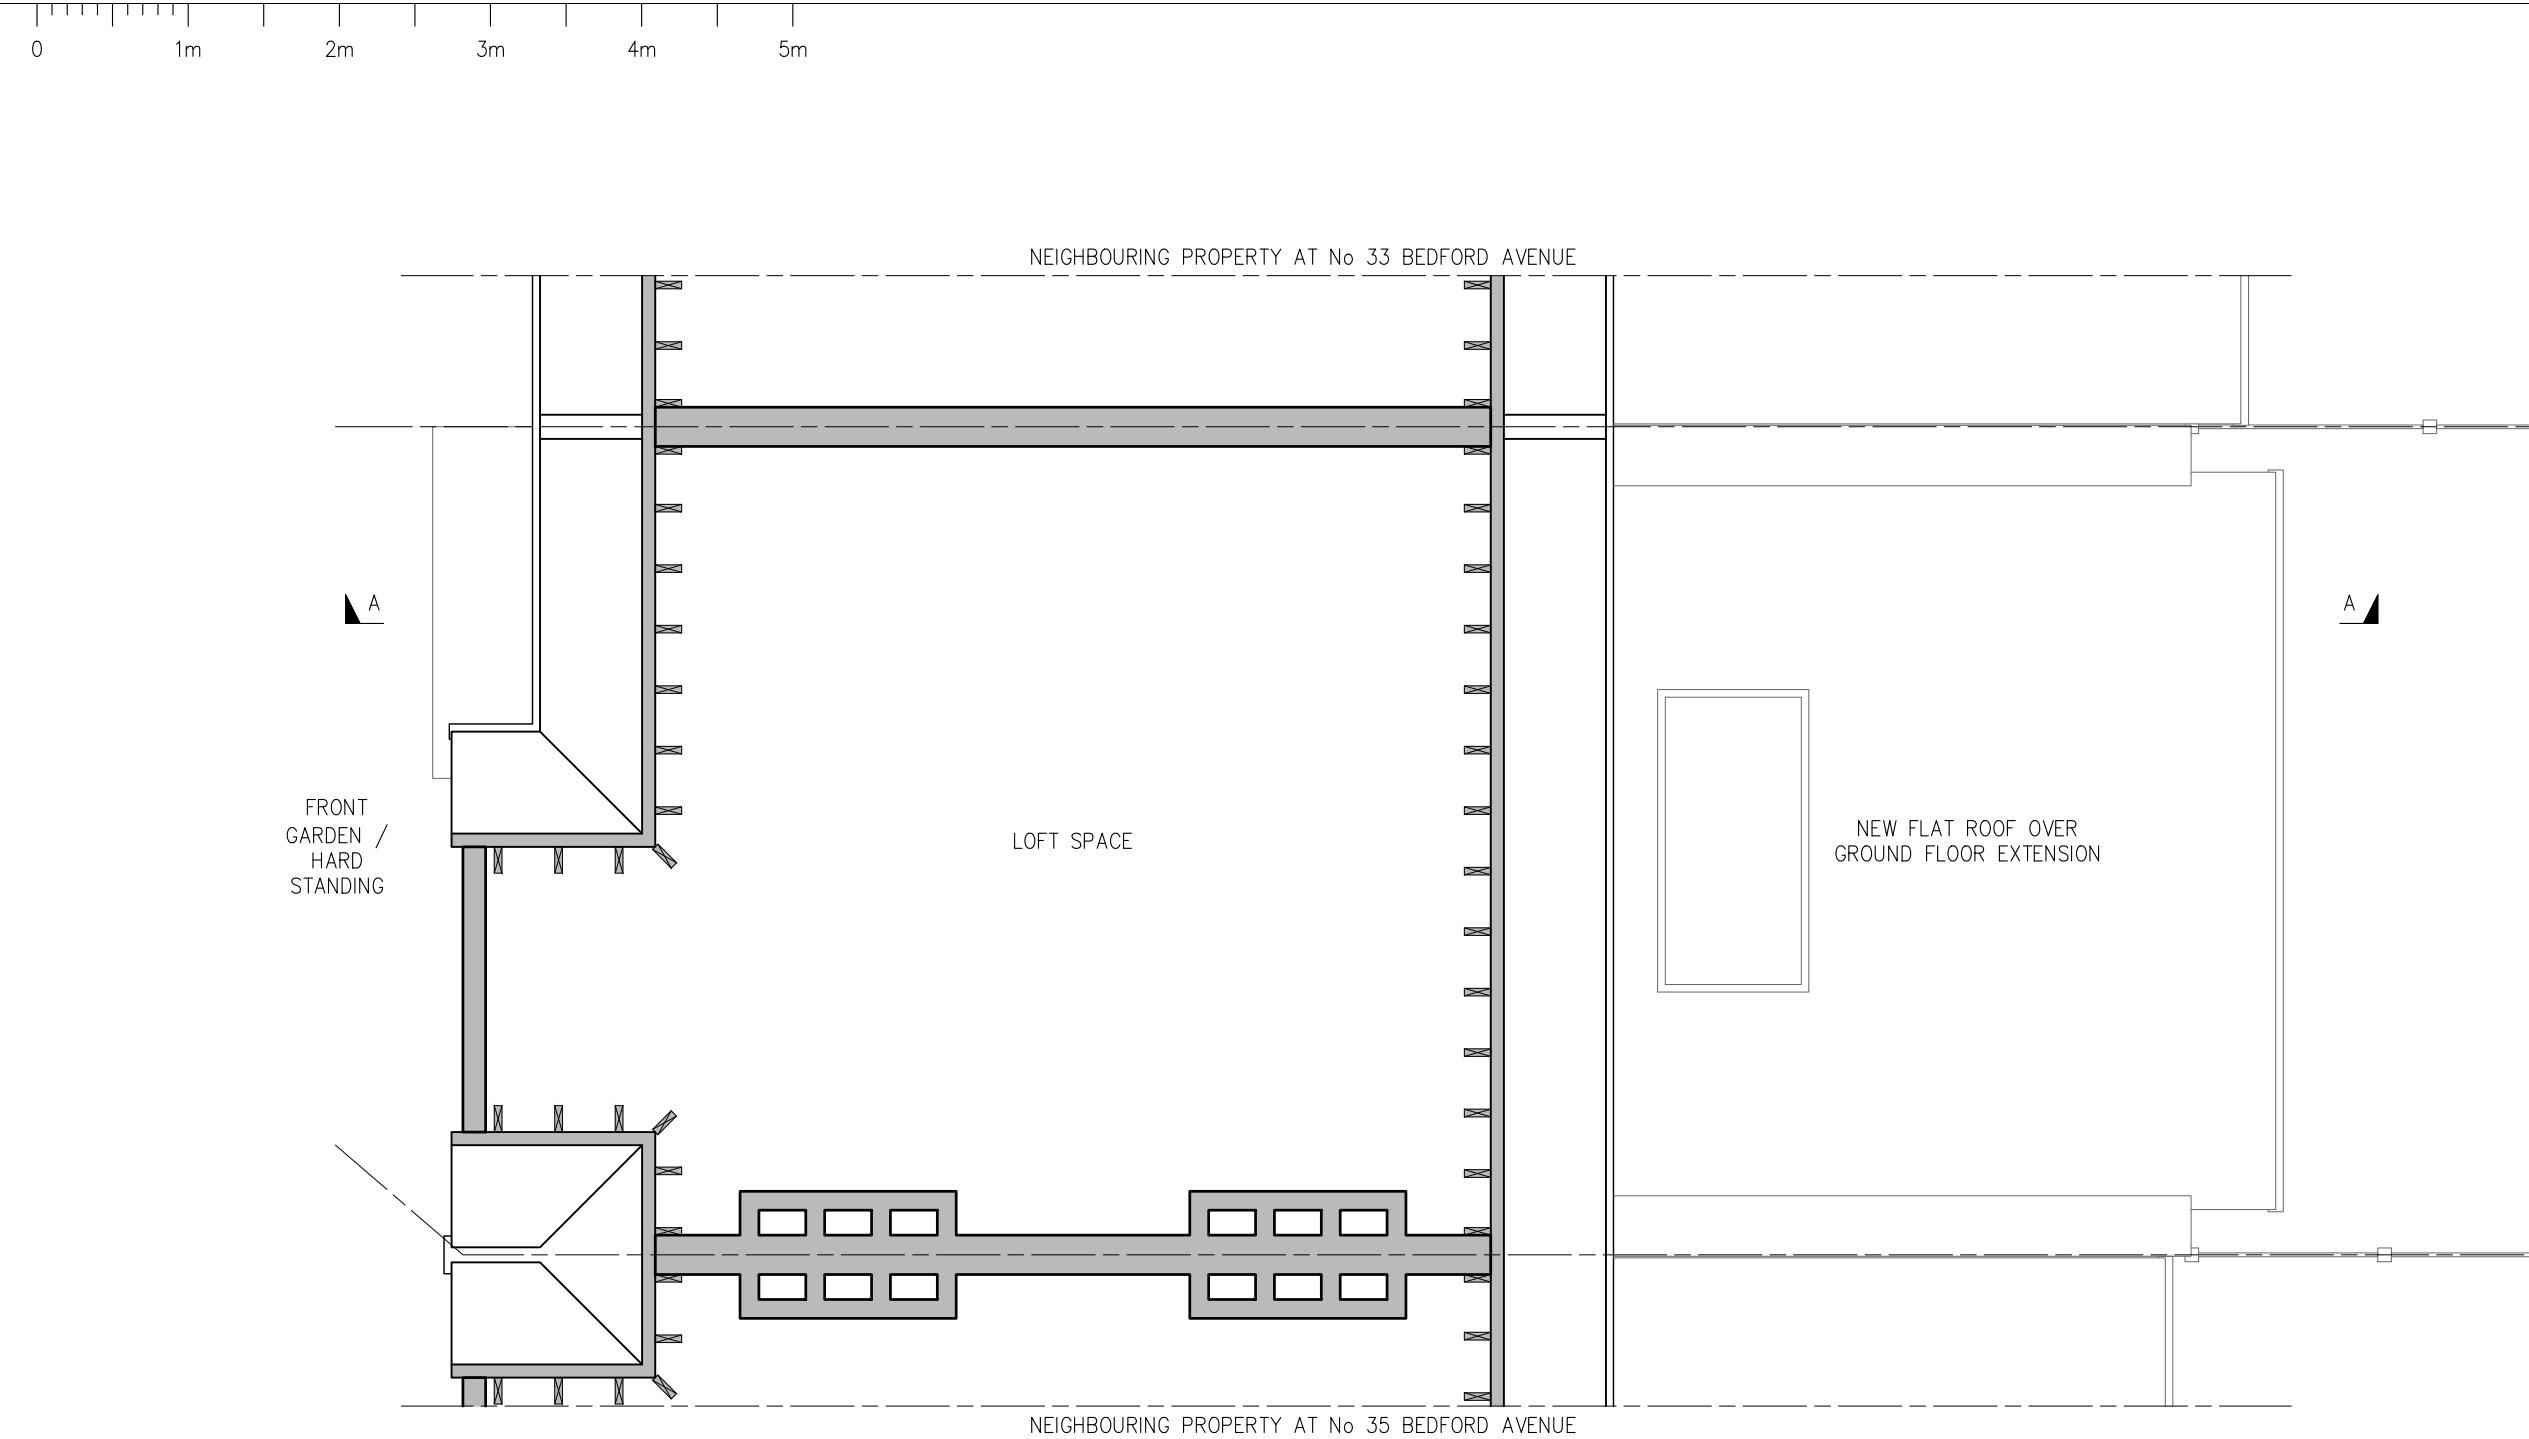

NOTES:
1. FOR GENERAL NOTES REFER TO DRAWING 535 – S01.
2. ALL DIMENSIONS TO BE CONFIRMED ON SITE BEFORE WORK COMMENCEMENT AND / OR ORDERING MATERIALS. ANY DISCREPANCY MUST BE REPORTED IMMEDIATELY TO THE ENGINEER.

P2 – NEIGHBOUR CONSULTATION SCHEME
APPLICATION – 06.09.24
P1 – SCHEME AMENDED – 20.06.23
P0 – FOR COMMENTS – 17.06.23

S. P. Szarek Designs Ltd. T: 07904 210078 E: slawomirsz@yahoo.co.uk									
JOB TITLE REAR EXTENSION AT 34 BEDFORD AVENUE, HEYES, MIDDLESEX UB4 ODP									
DRAWING TITLE PROPOSED SECOND FLOOR (LOFT) PLAN									
CLIENT MRS. E. & MR. T. JOZEFEK									
DRAWN BY: SPS					DATE JUN 2023				
CHECKED					DATE				
JOB NUMBER 535					SCALE © A3 1:50				
DRAWING NUMBER 535 — A14									
REVISION	P0	P1	P2						