


0 1m 2m 3m 4m 5m

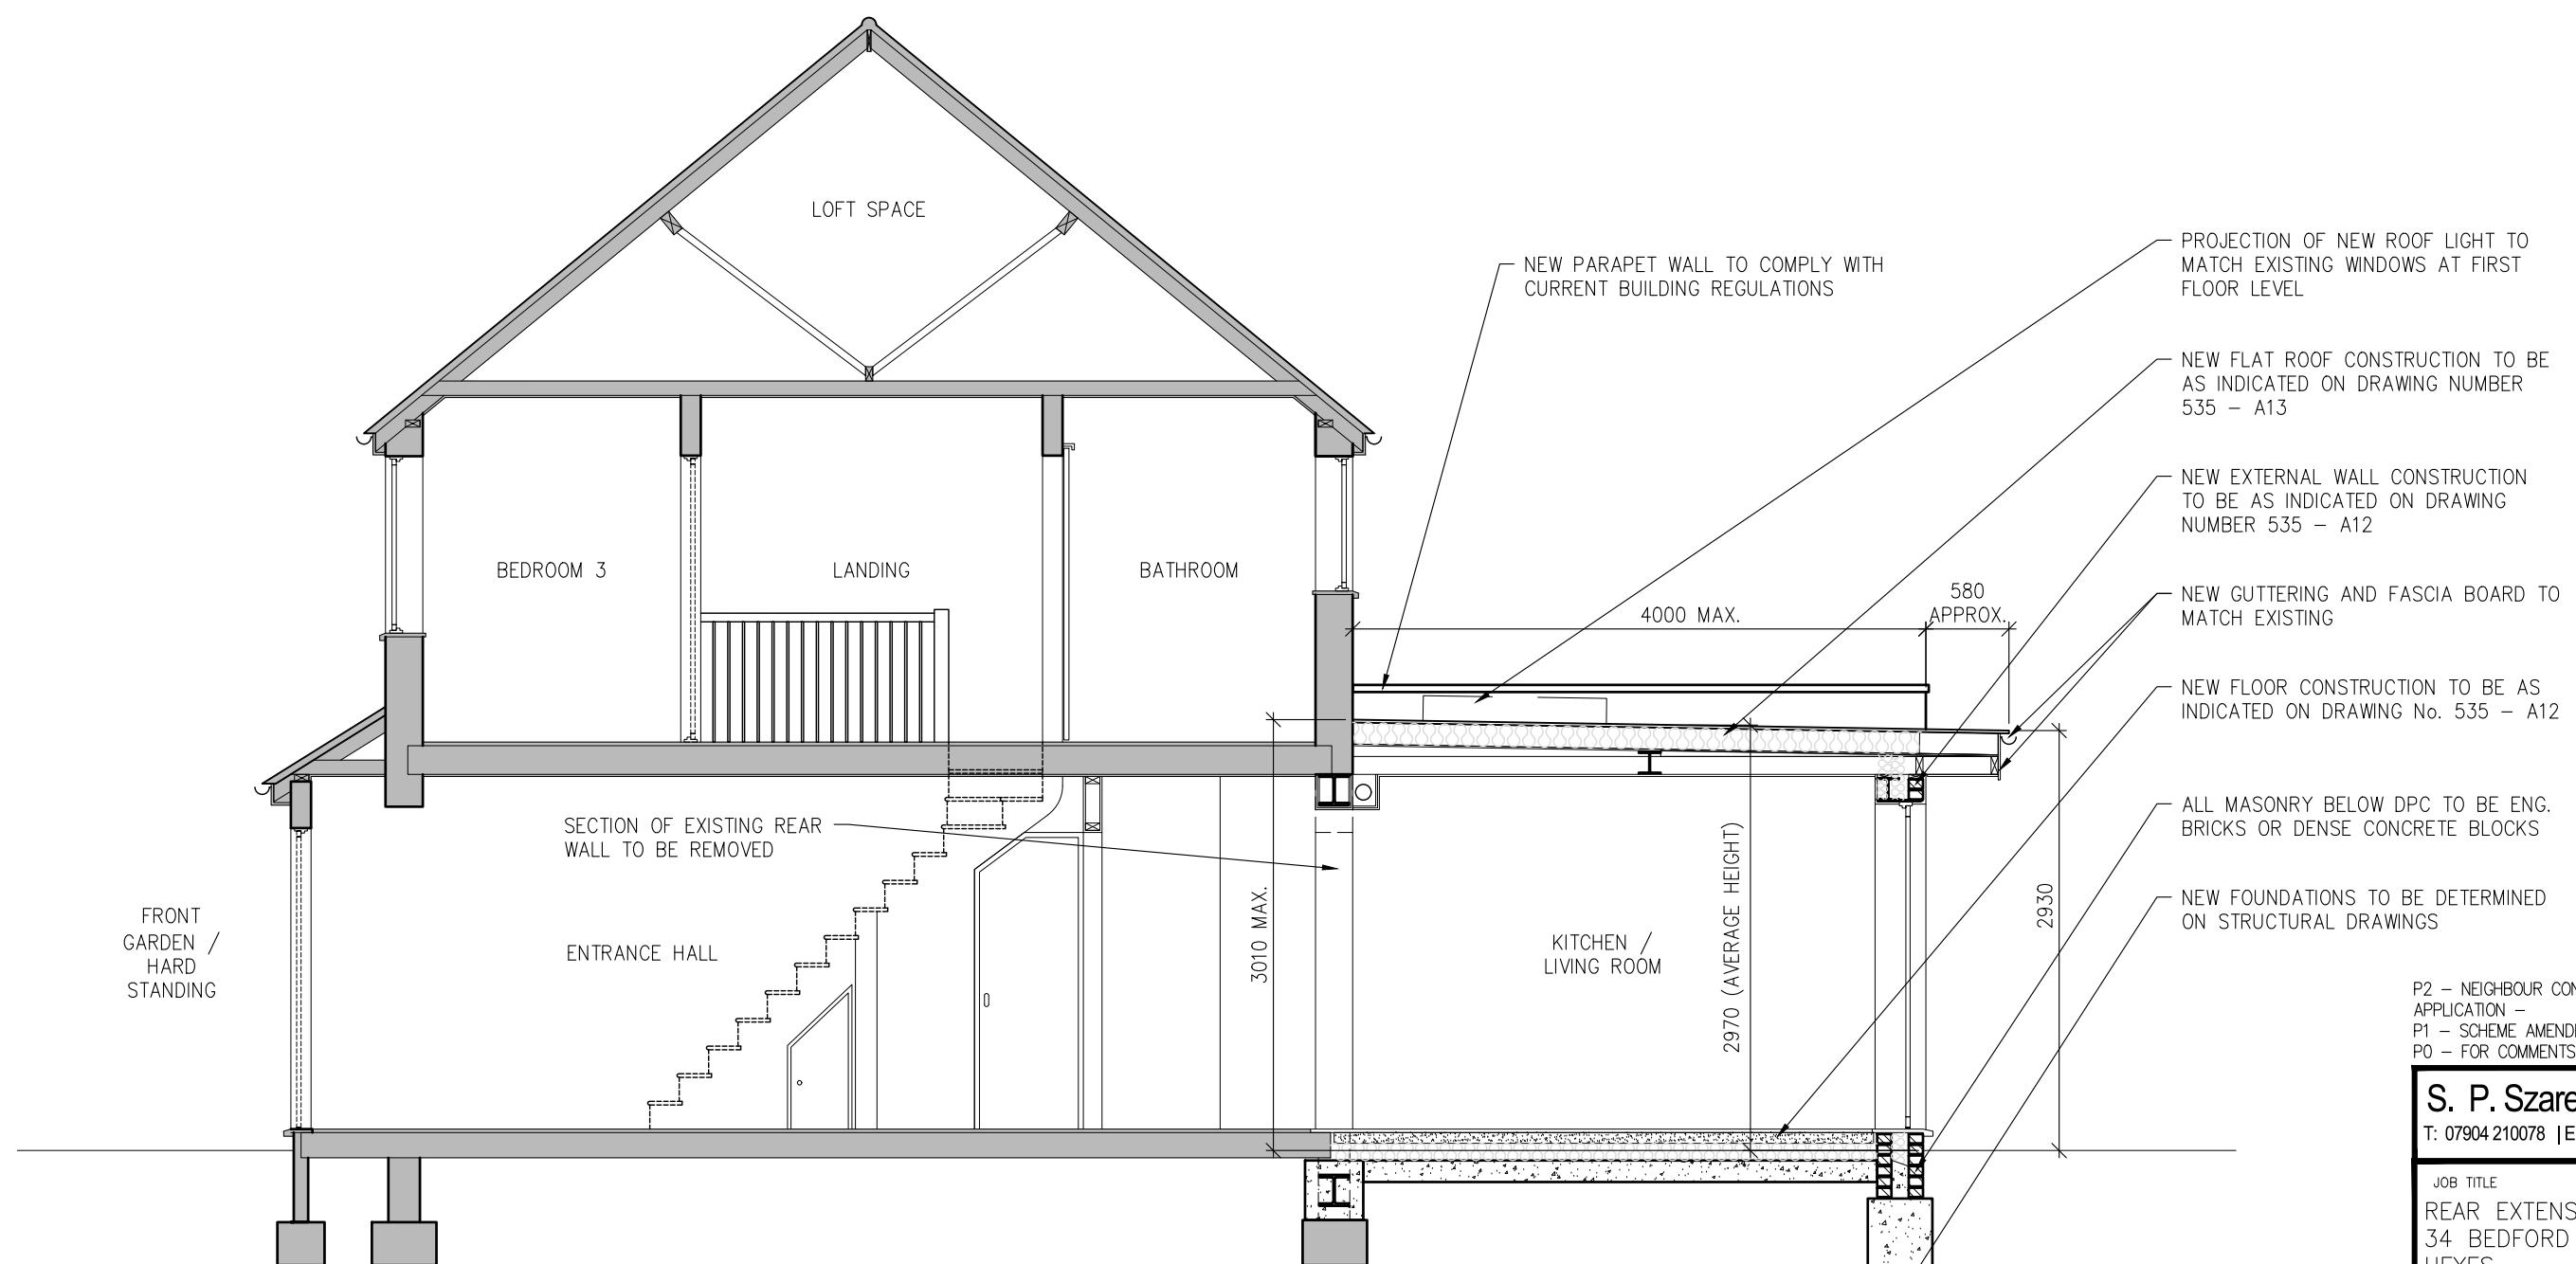

NOTES:

1. FOR GENERAL NOTES REFER TO DRAWING 535 - S01.
2. ALL DIMENSIONS TO BE CONFIRMED ON SITE BEFORE WORK COMMENCEMENT AND / OR ORDERING MATERIALS. ANY DISCREPANCY MUST BE REPORTED IMMEDIATELY TO THE ENGINEER.

P2 - NEIGHBOUR CONSULTATION SCHEME
APPLICATION - 06.09.24
P1 - SCHEME AMENDED - 20.06.23
PO - FOR COMMENTS - 17.06.23

S. P. Szarek Designs Ltd.
T: 07904 210078 | E: slawomirsz@yahoo.co.uk

JOB TITLE
REAR EXTENSION AT
34 BEDFORD AVENUE,
HEYES,
MIDDLESEX UB4 0DP

DRAWING TITLE
PROPOSED SECTION A-A

CLIENT
MRS. E. & MR. T. JOZEFEK

DRAWN BY: SPS DATE: JUN 2023

CHECKED DATE

JOB NUMBER 535 SCALE @ A3
1:50

DRAWING NUMBER
535 - A15

REVISION P0 P1 P2