


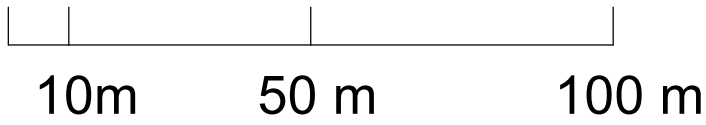

1 Location Plan
1 : 1250



320 High Street
Harlington, Hayes,
Middlesex,
UB3 5DU

t:0203 432 5269

www.themarketdesignbuild.com
info@themarketdesignbuild.com



General Notes:

Copyright The Market Design & Build. No implied licence exists. This drawing should not be used to calculate areas for the purposes of valuation. Do not scale this drawing. All dimensions to be checked on the site by the contractor and such dimensions to be their responsibility. All work must comply with relevant British Standards and Building Regulations requirements. Drawing errors and omissions to be reported to the architect. To be read in conjunction with Architect's specification and other consultant information. All fixed furniture drawn is for guidance only. Refer to separate drawings and schedules.

Drawing Status:

PLANNING

Rev.	Description	by	Date
1	Planning issue		21/03/2025

Project Name
36 Alandale Drive, HA5 3UY

Clients Name
Anupam Yadav

Drawing Title
Location plan

Description
-

Scale 1:500@A3	Date MARCH 2025	Drawn By BC
-------------------	--------------------	----------------

Drawing Number
240081-PL-D 0014

Issue Date 21/03/2025	Checked PN	Revision 1
--------------------------	---------------	---------------