

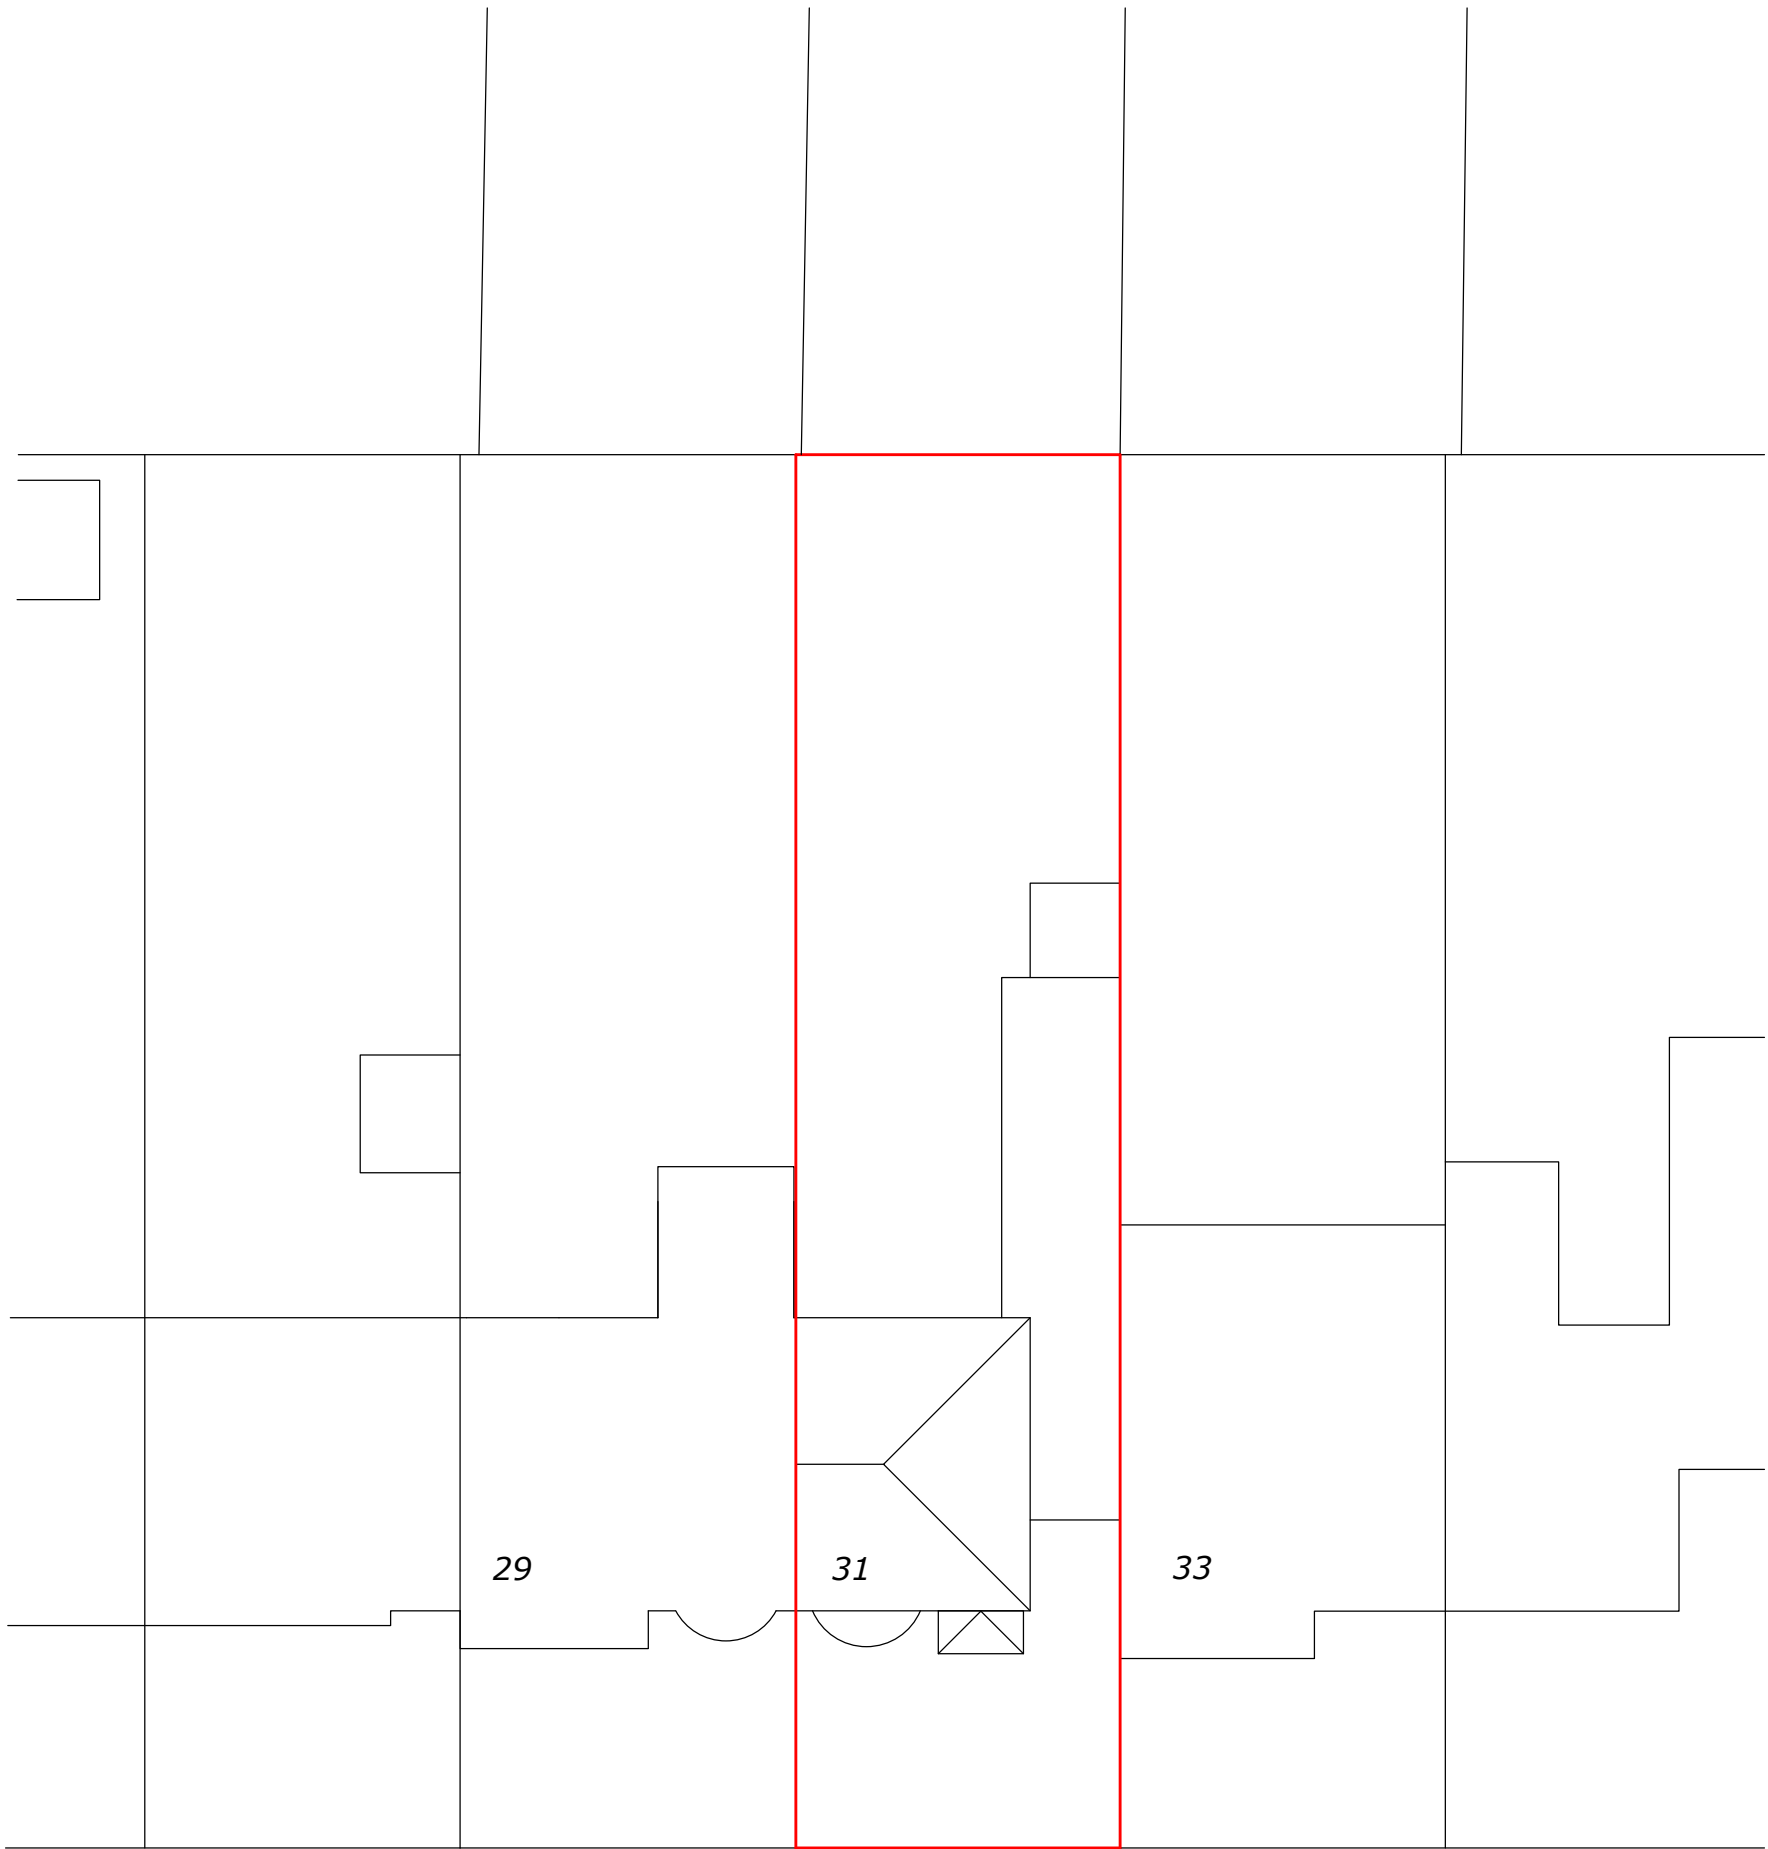


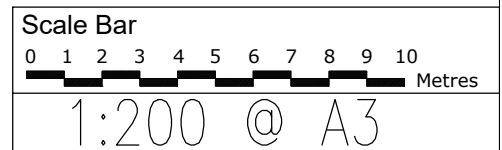

ANGUS DRIVE

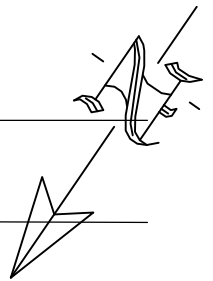

EXISTING SITE
PLAN

31 Angus Drive, Ruislip, HA4 0RZ



THE GILLETT MACLEOD PARTNERSHIP
Chartered Architects & Town Planning Consultants
1 High Road Old Eastcote Pinner Middlesex HA5 2EW tel. 0208 868 1333

Drg. No. 25/3658/01
Scale 1:200
Date 21/01/25
Drawn by KH

REVISION	
Ⓒ	drawer